


Materials


Timber cladding to match dwelling
Windows & sliding doors to match dwelling
GRP Roof - Light grey
Timber doors to cycle storage with security hinges

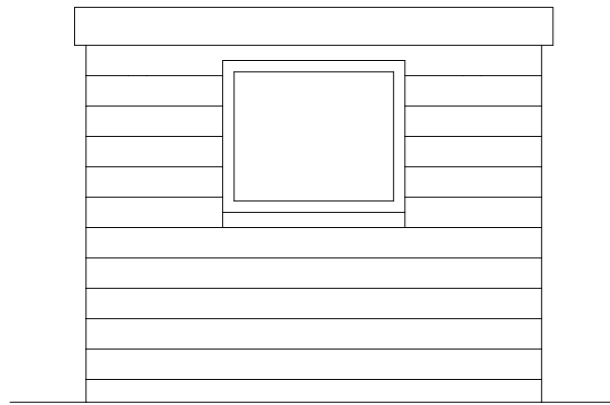


Side Elevation




Rear Elevation

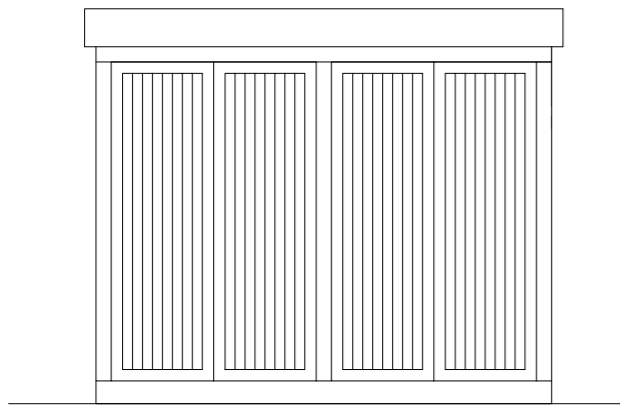


Side Elevation

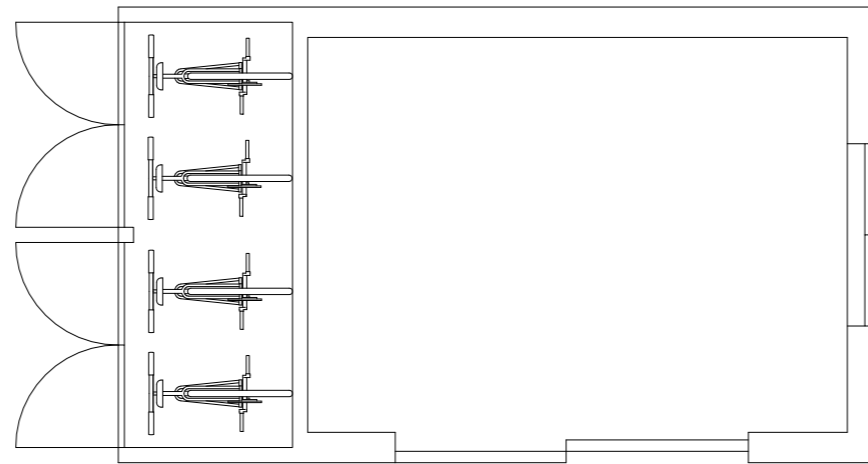

Floor Plan

 

Roof Plan

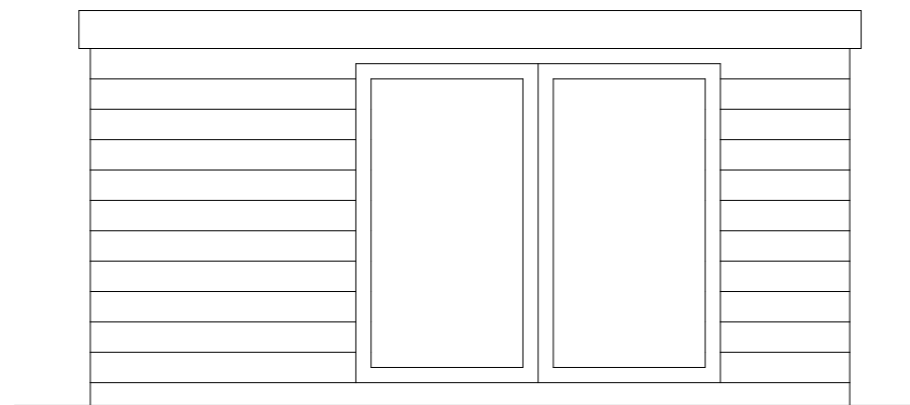

Front Elevation