
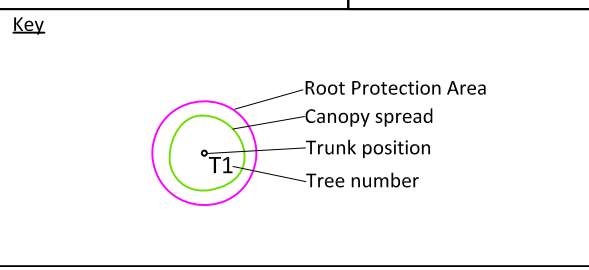


30

28

BS5837:2012 - Tree Category

	Category A Trees High quality and value At least 40 years life-expectancy
	Category B Trees Moderate quality and value At least 20 years life-expectancy
	Category C Trees Moderate quality and value At least 10 years life-expectancy
	Category U Trees Poor quality and value Less than 10 years life expectancy

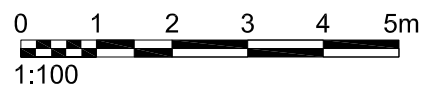

BO SKYTREES

Rook Lane House
Christchurch Street West
Frome BA11 1EB
info@boskytrees.co.uk
Tel: 01373 832778

Project Name: 30 Nunney Road Frome	
Drawing Title: Tree Constraints Plan	
Drawing Number: TCP-1	Revision

Client: Rivka Fine
Agent:
Date: 6-9-2023
Scale: 1:100 @ A4