



Proposed Floor Plan

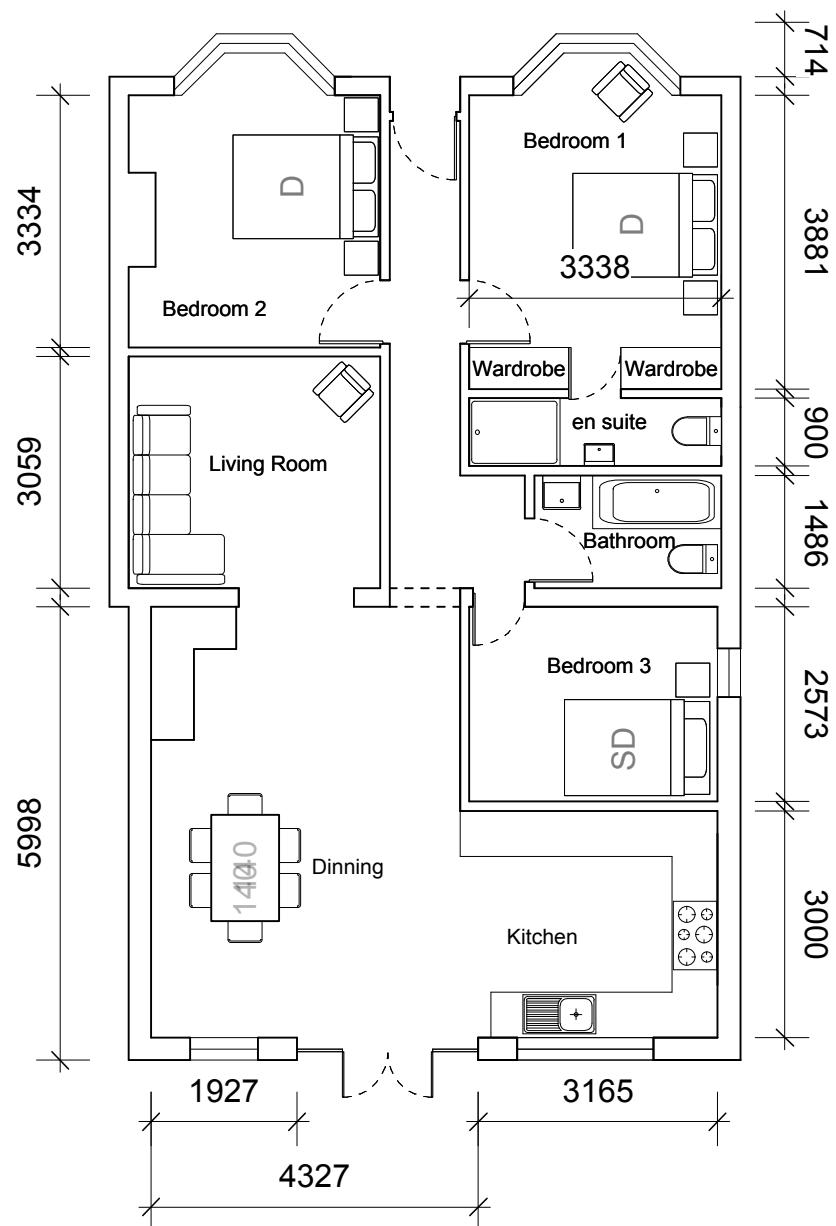

Proposed Roof Plan

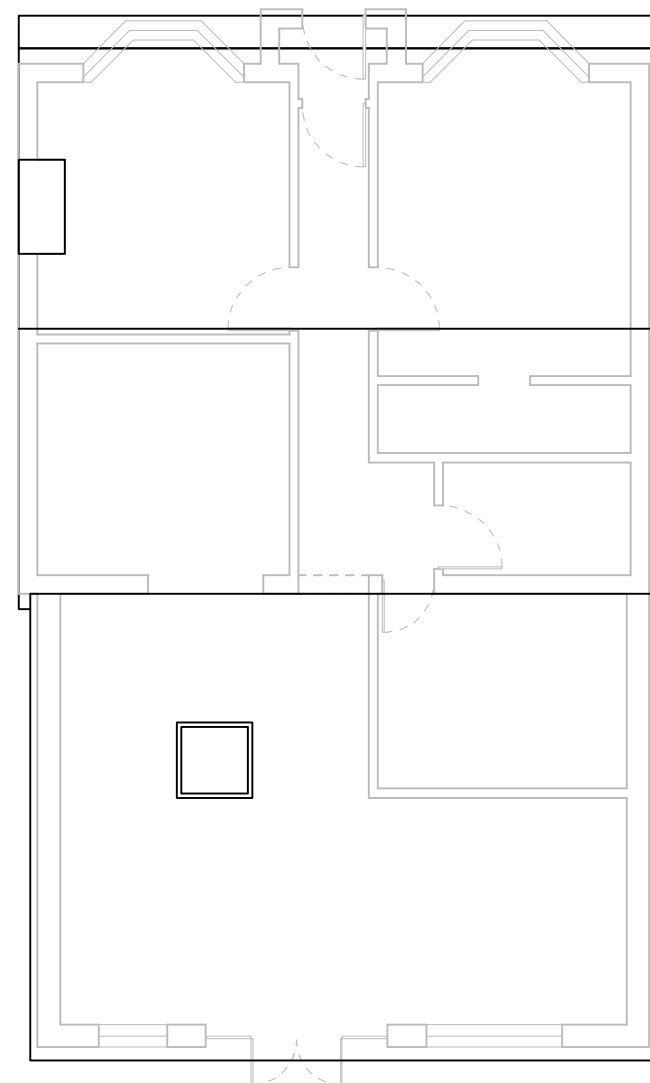

Notes

Revision No.	001	
Project	12 Bradfields Avenue, Chatham ME5 0LE	
Title	Residential	
Org	Proposed	
Title	Floor Plans	
Projection		
Drawn BRC	Date	Scale
Checked	15/10/2023	1:100@A3
Project No.	DRG No.	
188	4	

