

AMENITY AREA
63 MTR².

BOUNDARY

BOUNDARY

NEW BUNGALOW

73.6 SQUARE METRS INSIDE

VISITOR TURNING

EXISTING ACCESS DRIVE

PLANTERS
BINS

PARKING N°1


PARKING

4.800

CYCLE
STORE

EXISTING BUNGALOW
PATH

PARKING AND TURNING
LAYOUT FOR THE
NEW BUNGALOW
SCALE 1:100

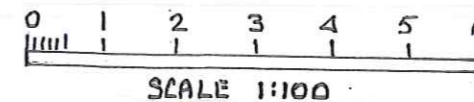

2.400
3.000

B R H



Tel : 07764 255096

PROJECT

PROPOSED NEW BUNGALOW AT:-
THE BUNGALOW WESTERLEIGH ROAD
WESTERLEIGH SOUTH GLOUC BS37 8QH

CLIENT:

B & J. CAREY

DATE
DEC 2023

DRAWN
BRH

SCALE
1:100

NUMBER

4332
/p3

A