


ITEM A ONE X NAMEBOARD C/W IND. LETTERS AND TROUGH LIGHT
 SIZE. 250mm x 1600mm. H.A.G. 3.2m.

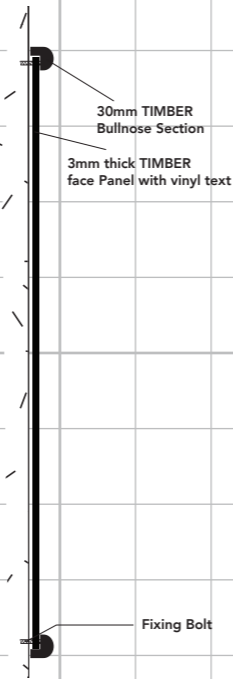

SIGN COLOURS:

LG HAYLEY GREEN 

DH BRUSHED GOLD 

DH PANEL WHITE 

PLEASE REFER TO PAINT
 MANUFACTURER SWATCHES
 PRIOR TO APPROVAL

