

NOTES
 The copyright of this drawing and design is vested in the Architect and must not be copied or reproduced without written consent. This drawing to be read in conjunction with the specification and other drawings. All dimensions to be checked and verified on site by the responsible contractor prior to commencement of work.
 Party Wall Act 1996 - The client is the building owner, and as such should take necessary steps to comply with the act where applicable.
 CDM Regulations 2015 - Sigma Home Solutions are not responsible for the Construction Phase of Health and Safety Requirement, the client must appoint a Principle Designer.


Key:
 ■ Solid hatch denotes new walls.




Front Elevation
 North West Facing




Rear Elevation
 South East Facing

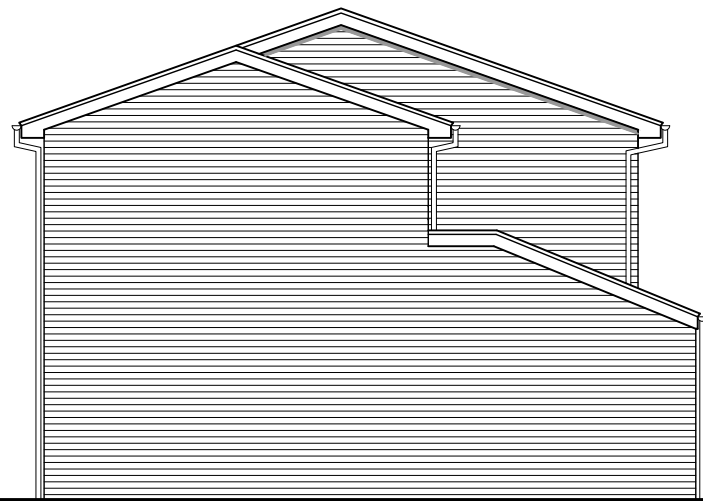


Side Elevation
 North East Facing

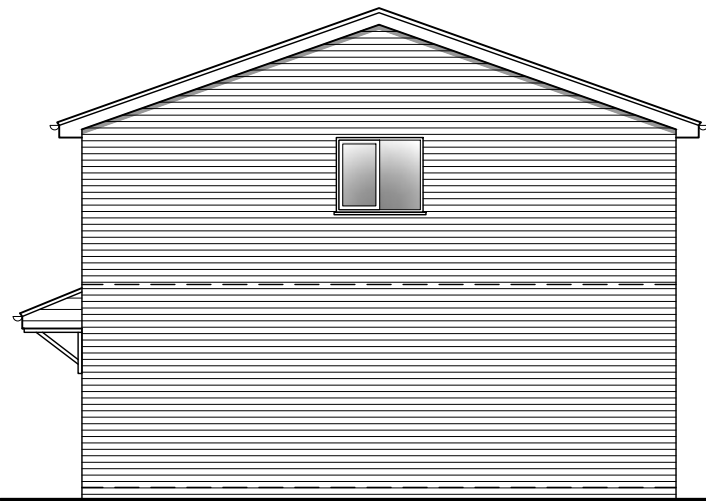

Side Elevation
 South West Facing

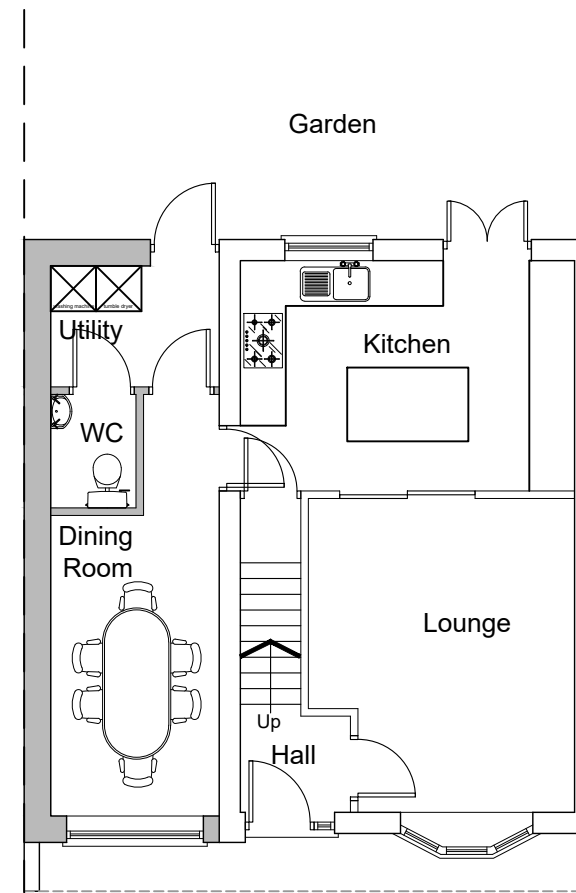

GROUND FLOOR PLAN

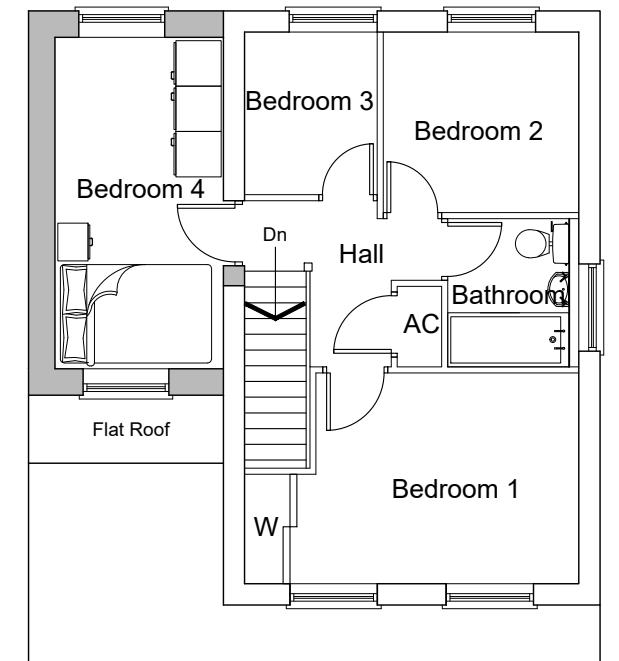

FIRST FLOOR PLAN

A.	New bedroom window centred as requested by LPA.	MS	05.01.24
Rev	Details	Alt.	Date/Chk

CLIENT
Mr. & Mrs. B. Loi

PROJECT
Proposed Development at no.4 Caister Drive, Willenhall WV13 3HY

DRAWING Proposed Plans and Elevations			
DRAWING NUMBER	REVISION	SCALE	DATE
Wol-299-003	A	1:100	DEC'23
DRAWN BY	CHECKED BY		
MS	-		

Sigma
 Home Solutions

The Work Space,
 All Saints Rd, All Saints,
 Wolverhampton WV2 1EL
 Tel: 07749 525955
 SHS@sigma-surveying.co.uk
 www.sigma-surveying.co.uk