




Plan 1:50
Existing

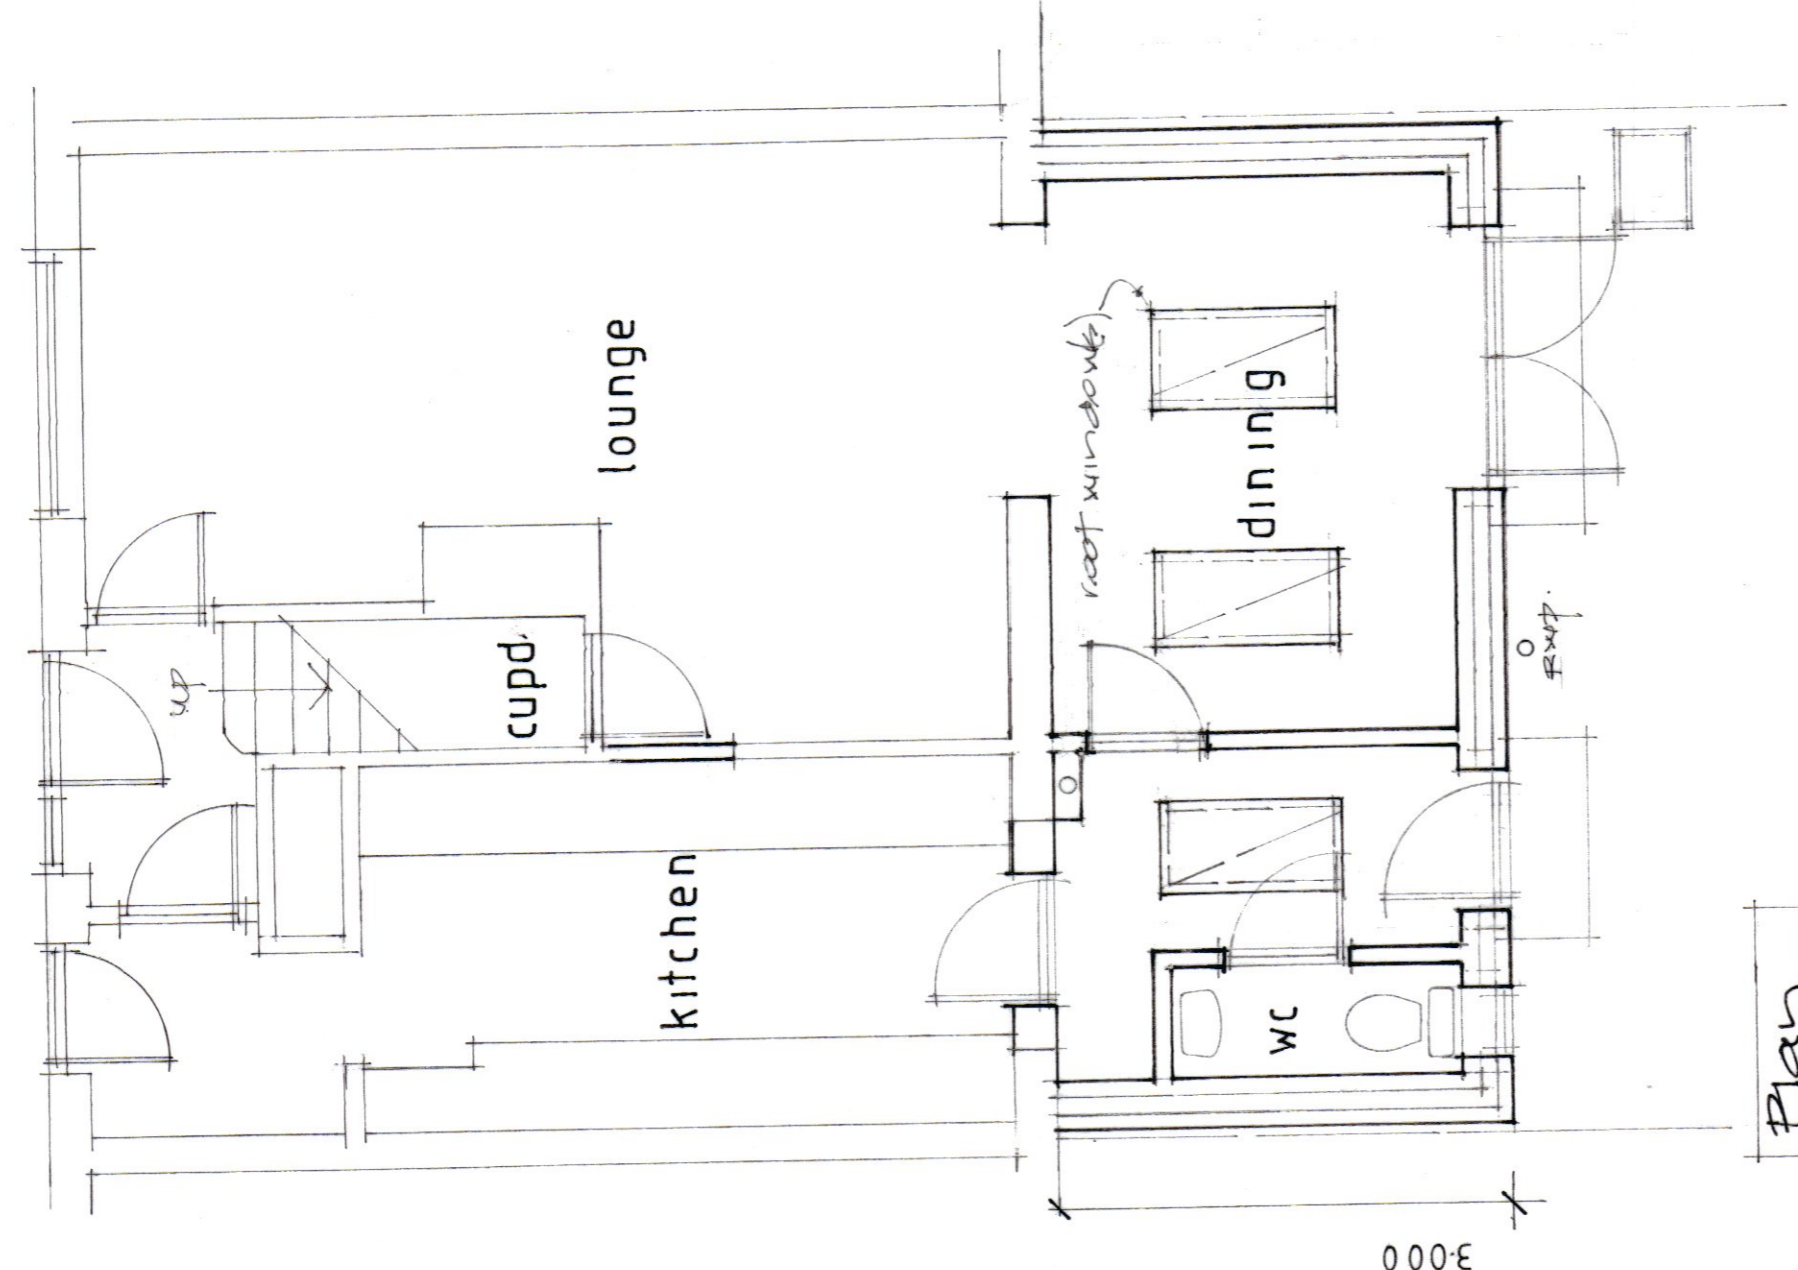


Plan Proposed

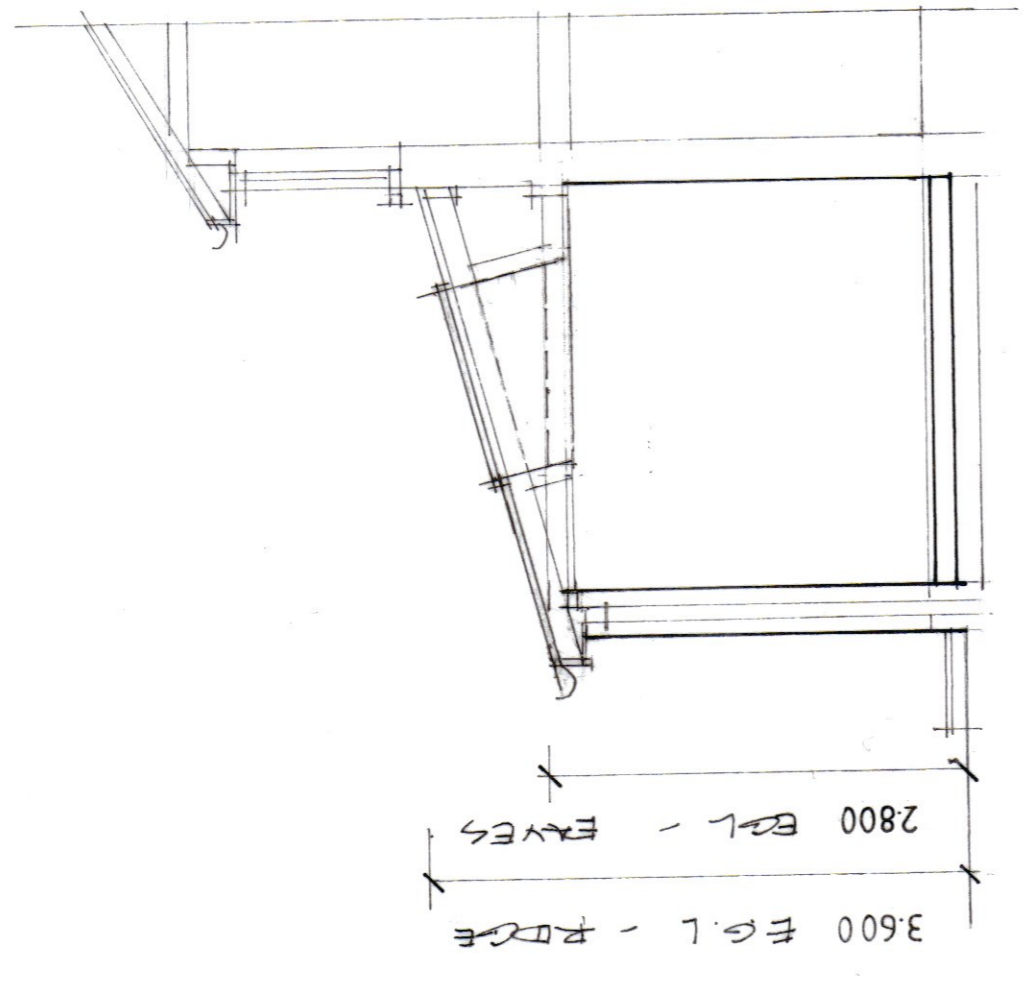


Section

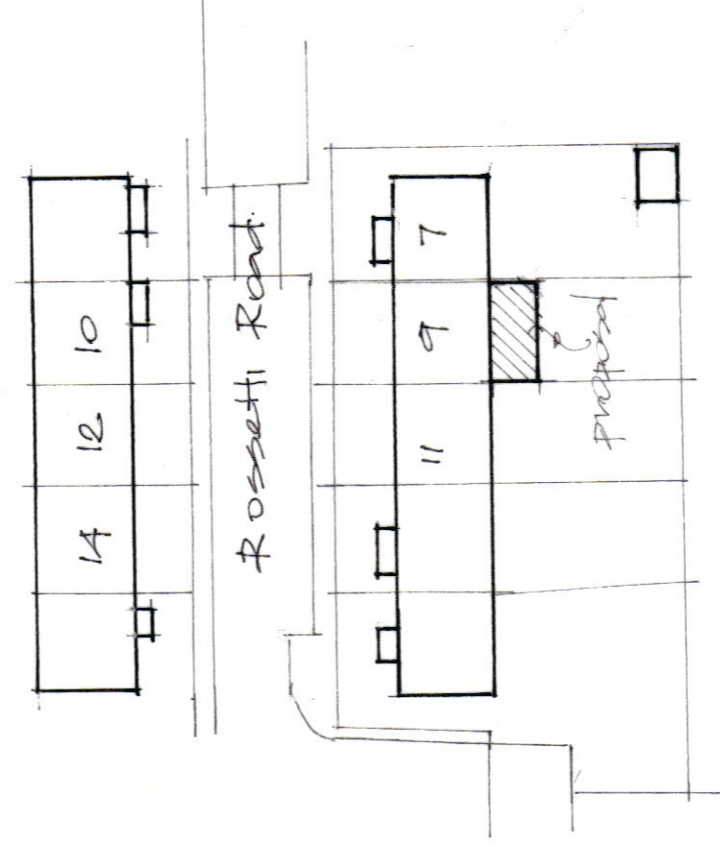


Block Plan
1:500

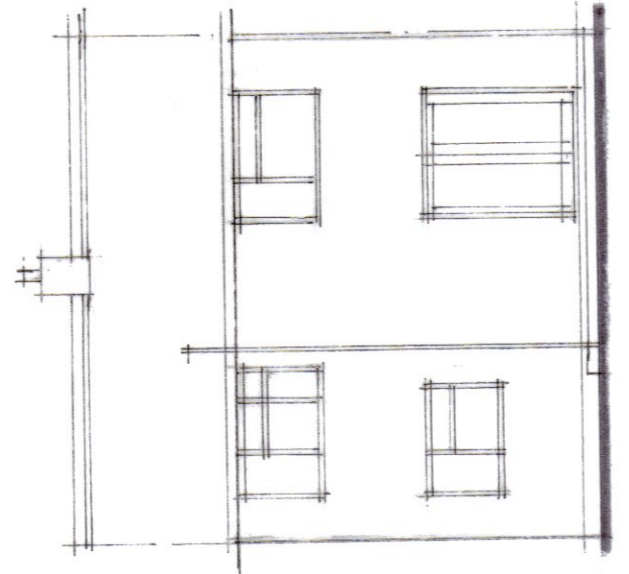


Rear

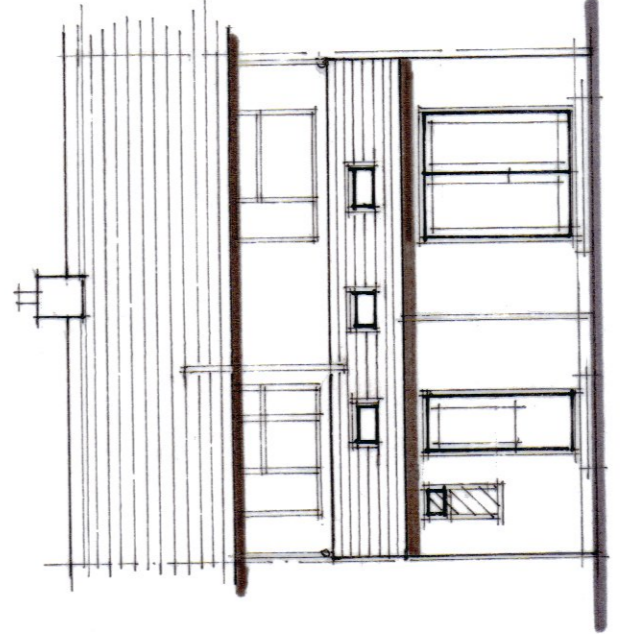


Rear

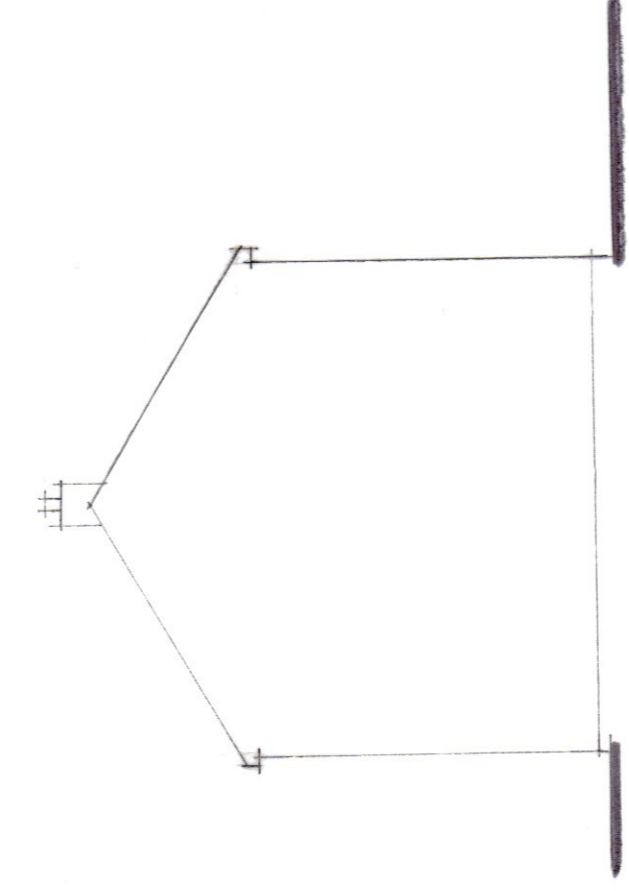


Side 1:100
Existing

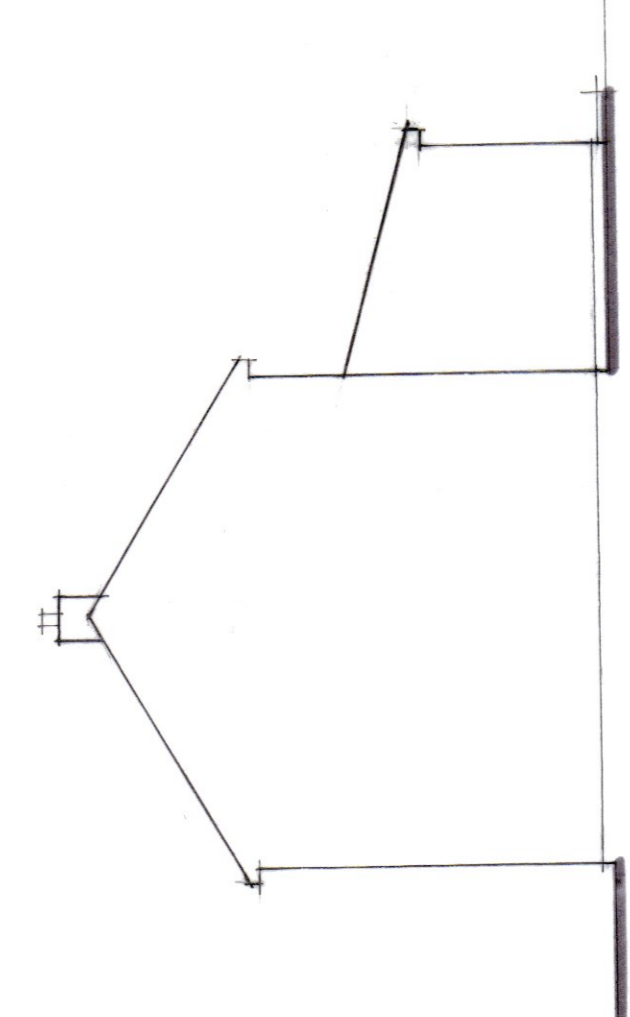

Side Proposed

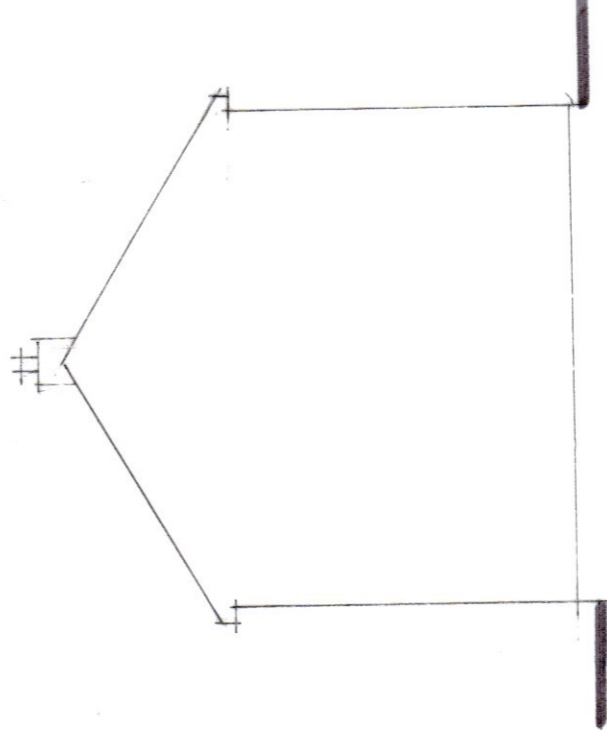

Side

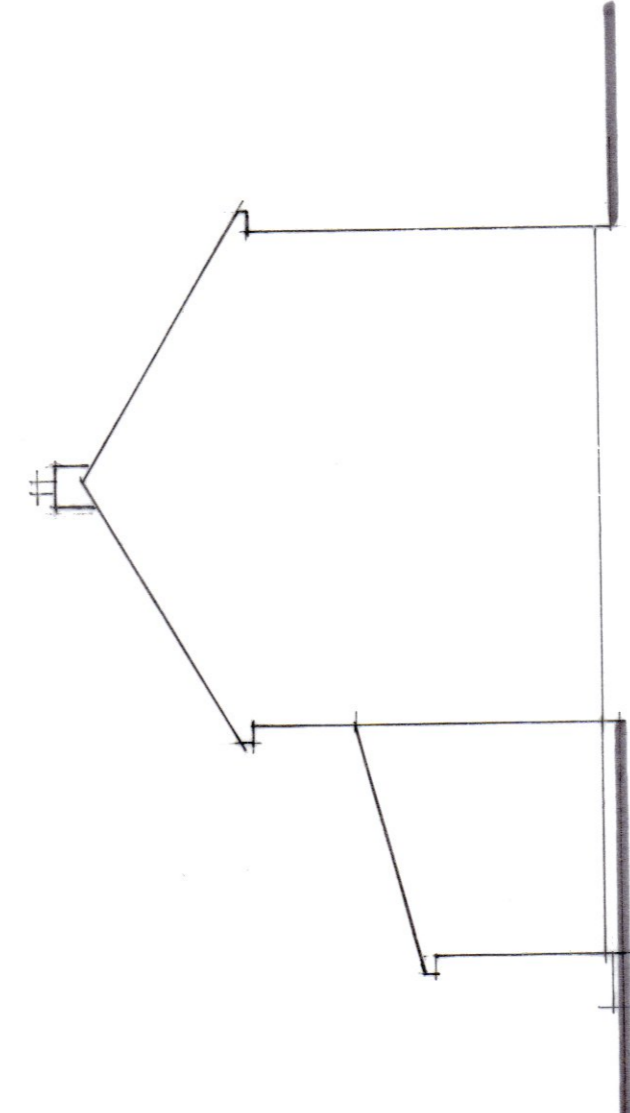

Side

ALL DIMENSIONS TO BE CHECKED ON SITE

PROPOSED EXTENSION
No. 9
Rossetti Road
Corby

Peter Philipin Design
312
London Road
Kettering
077 200 69 849

Plan No. 23 / 12 / 1