


Creating Adventurous Places Ltd (CAP.Co)  
 registered in England & Wales company no 08811280

Drawings are provided for guidance only. This design  
 is copyright of Creating Adventurous Places Ltd and  
 must not be reproduced in any form without  
 permission.

revisions // by // date //

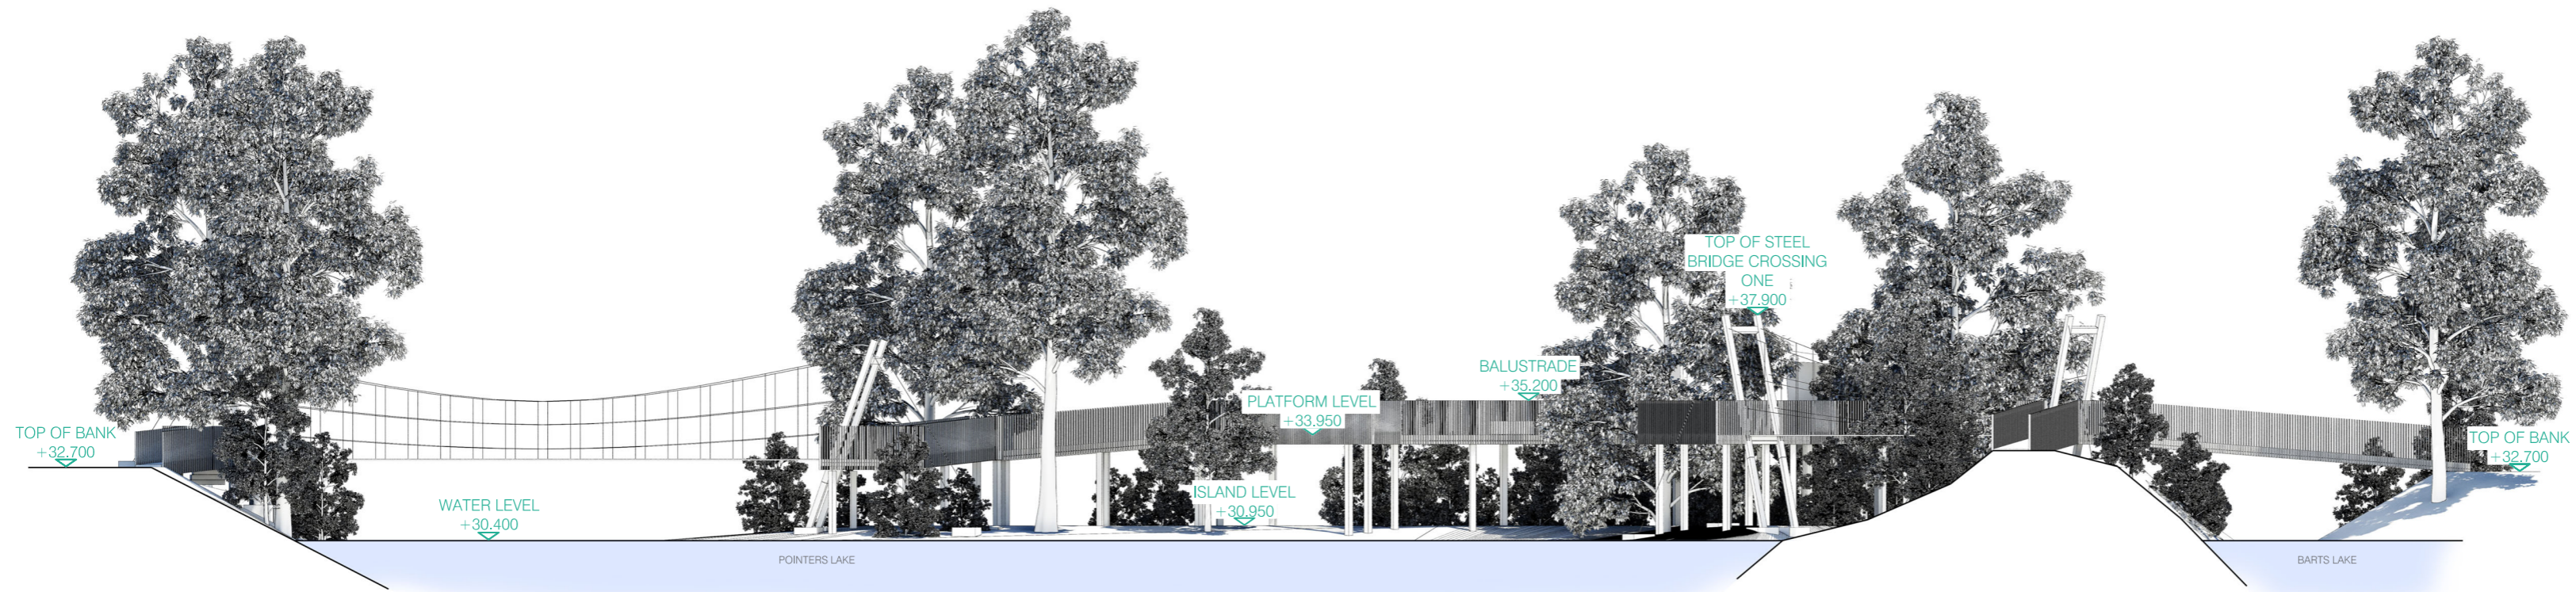

ELEVATION 03

General Notes:  
 All dimensions are in mm, unless otherwise stated and  
 provide design intent only. All sizes must be checked on  
 site prior to construction of all elements.  
 Drawings to be read in conjunction with all approved  
 consultant, manufacturer and sub-contractor information.  
 All consultants/contractors remain responsible for  
 checking and verifying the appropriate layouts,  
 dimensions and details contained within this drawing.  
 Any conflicting information, discrepancies, errors or  
 adjustments noted by consultants - or appointed  
 contractors - to be brought to the attention of CAP.Co in  
 writing immediately and prior to commencement on site.



www.wearecapco.com  
 +44(0)800 009 6907

project title //  
 Pensthorpe  
 Island Walk

drawing title //  
 Elevation 03

issue stage //  
 03 - Planning

date // drawn // scale @ A2 //  
 Dec. 23 KV 1:200

project // dwg number // revision //  
 1022 03\_00\_E003

