


POINTERS LAKE

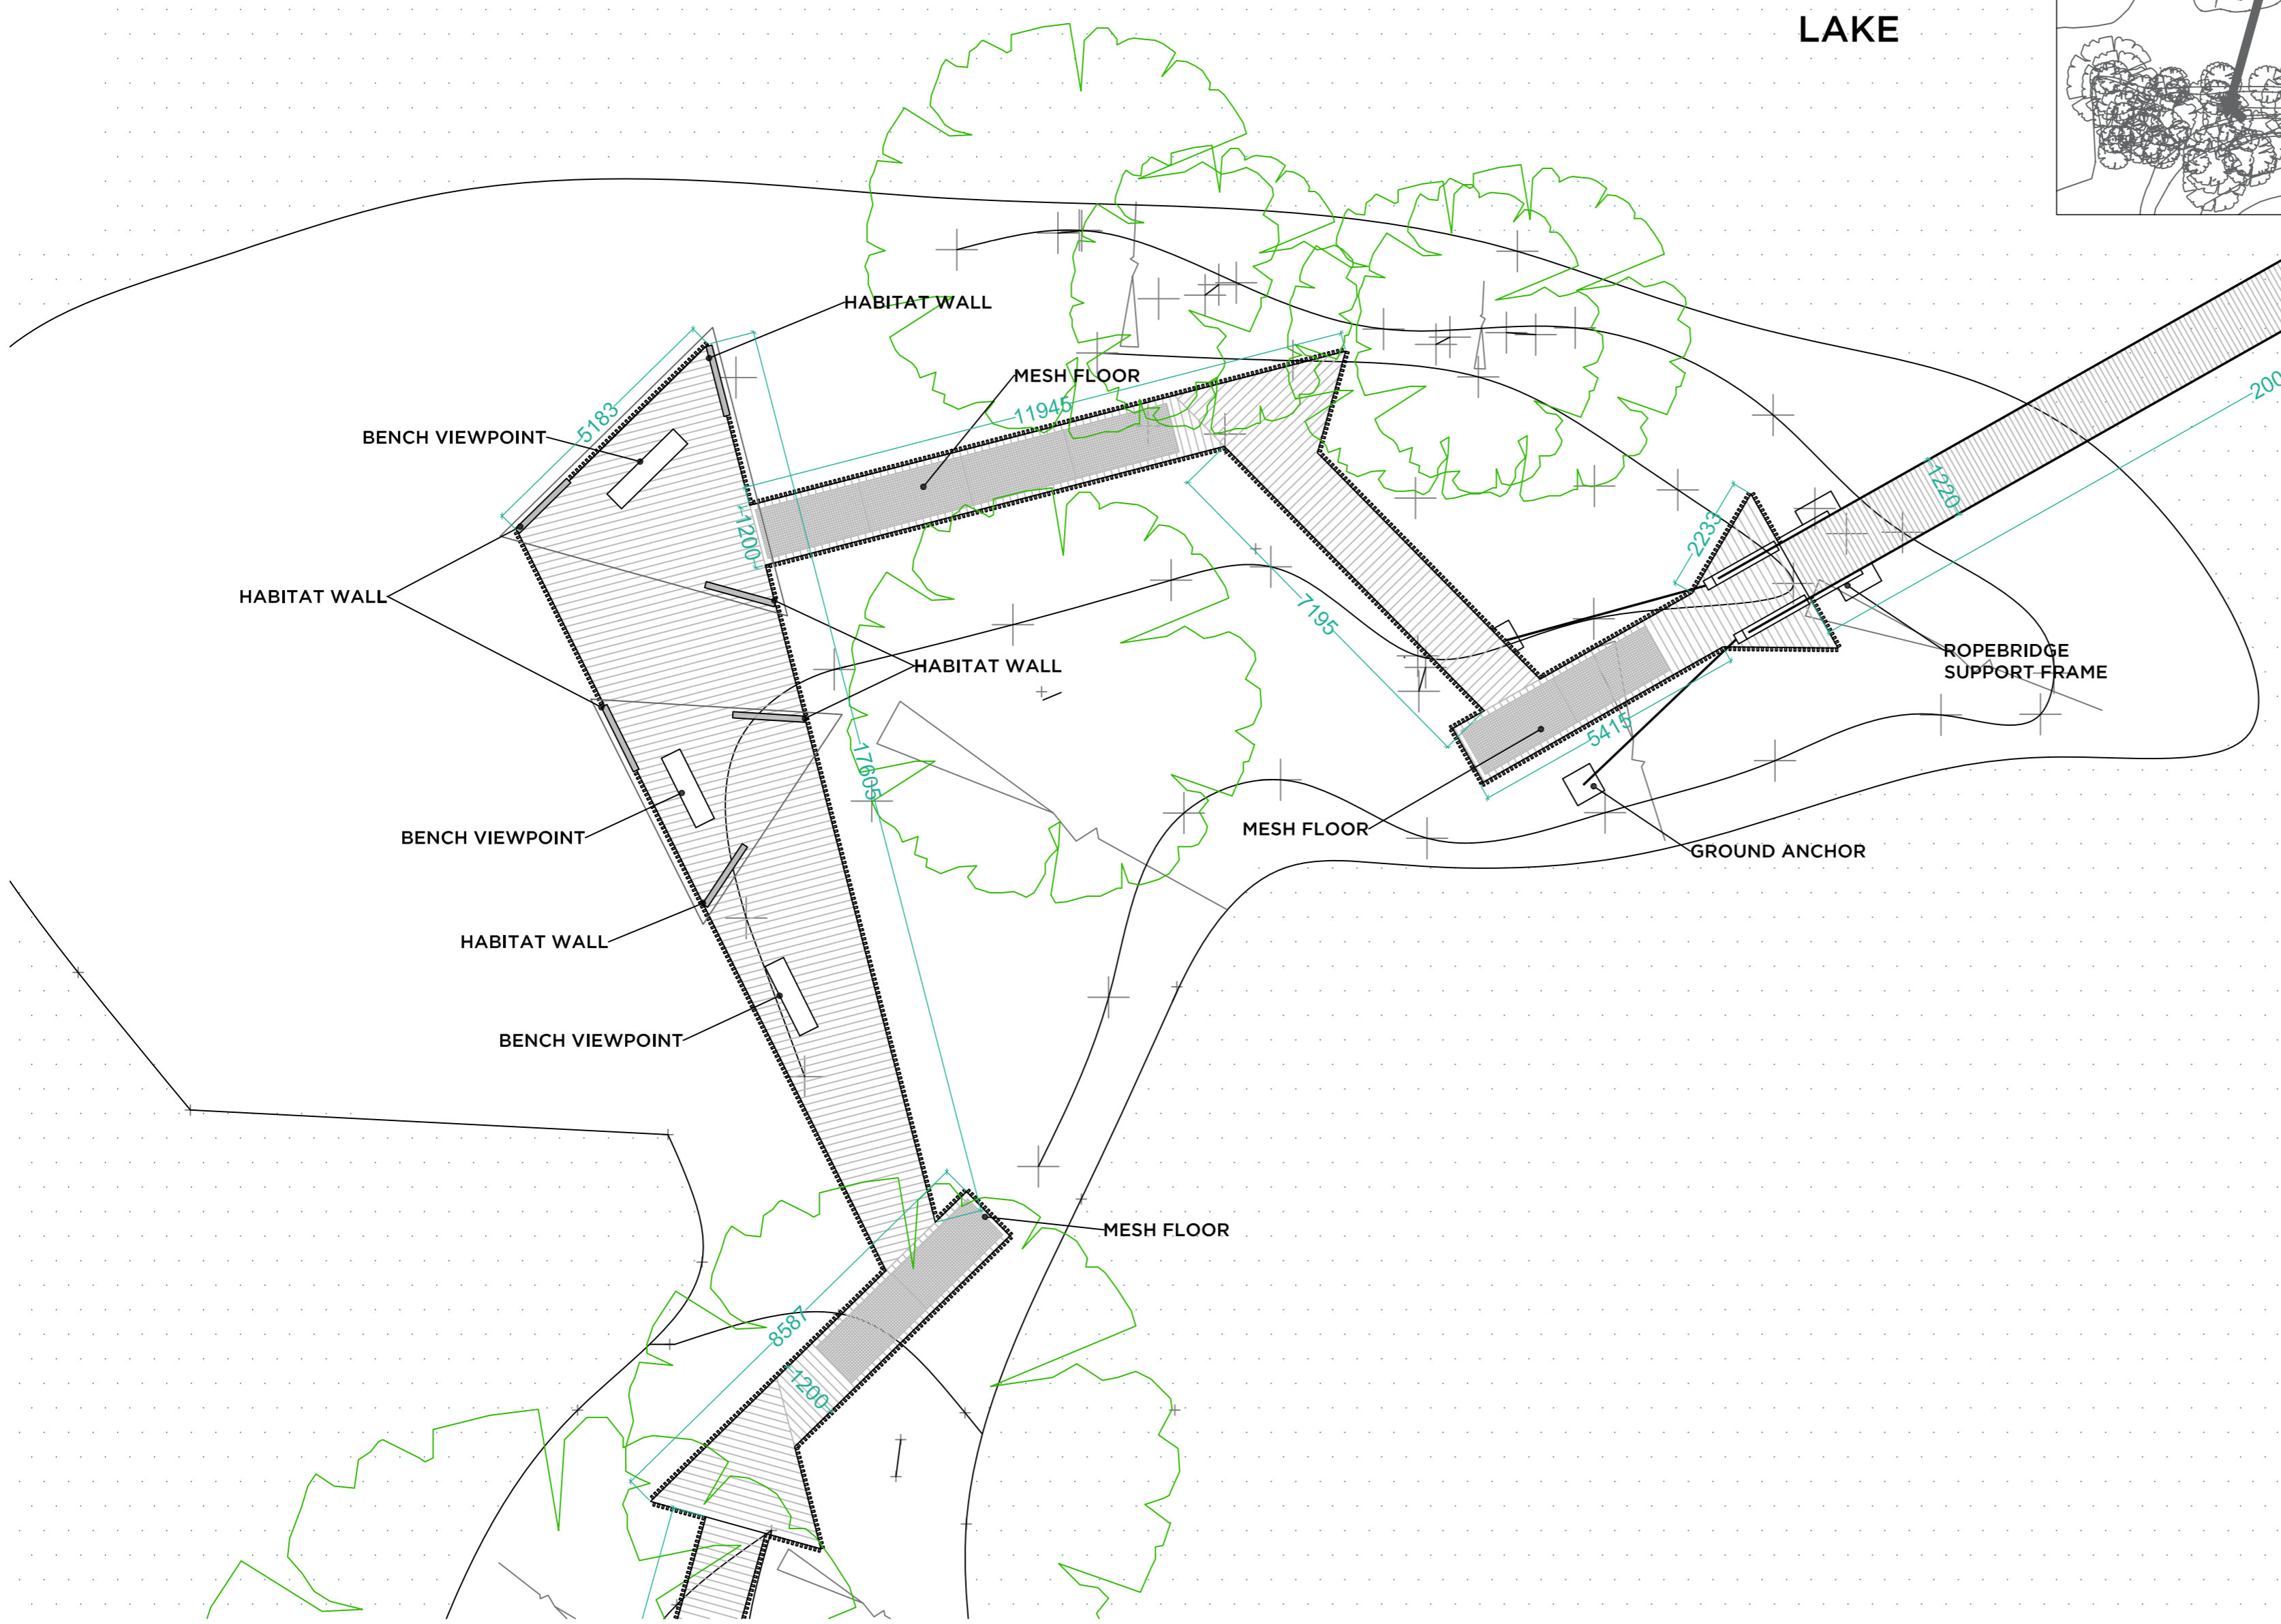

General Notes:

All dimensions are in mm, unless otherwise stated and provide design intent only. All sizes must be checked on site prior to construction of all elements.

Drawings to be read in conjunction with all approved consultant, manufacturer and sub-contractor information.

All consultants/contractors remain responsible for checking and verifying the appropriate layouts, dimensions and details contained within this drawing.

Any conflicting information, discrepancies, errors or adjustments noted by consultants - or appointed contractors - to be brought to the attention of CAP.Co in writing immediately and prior to commencement on site.



www.wearecapco.com
+44(0)800 009 6907

project title //
Pensthorpe
Island Walk

drawing title //
GA - Part 2

issue stage //
03 - Planning

date //	drawn //	scale @ A2 //
Dec. 23	KV	1:100

project //	dwg number //	revision //
1022	03_00_P006	

