



1 Ground Floor GA Plan - Existing 1:100

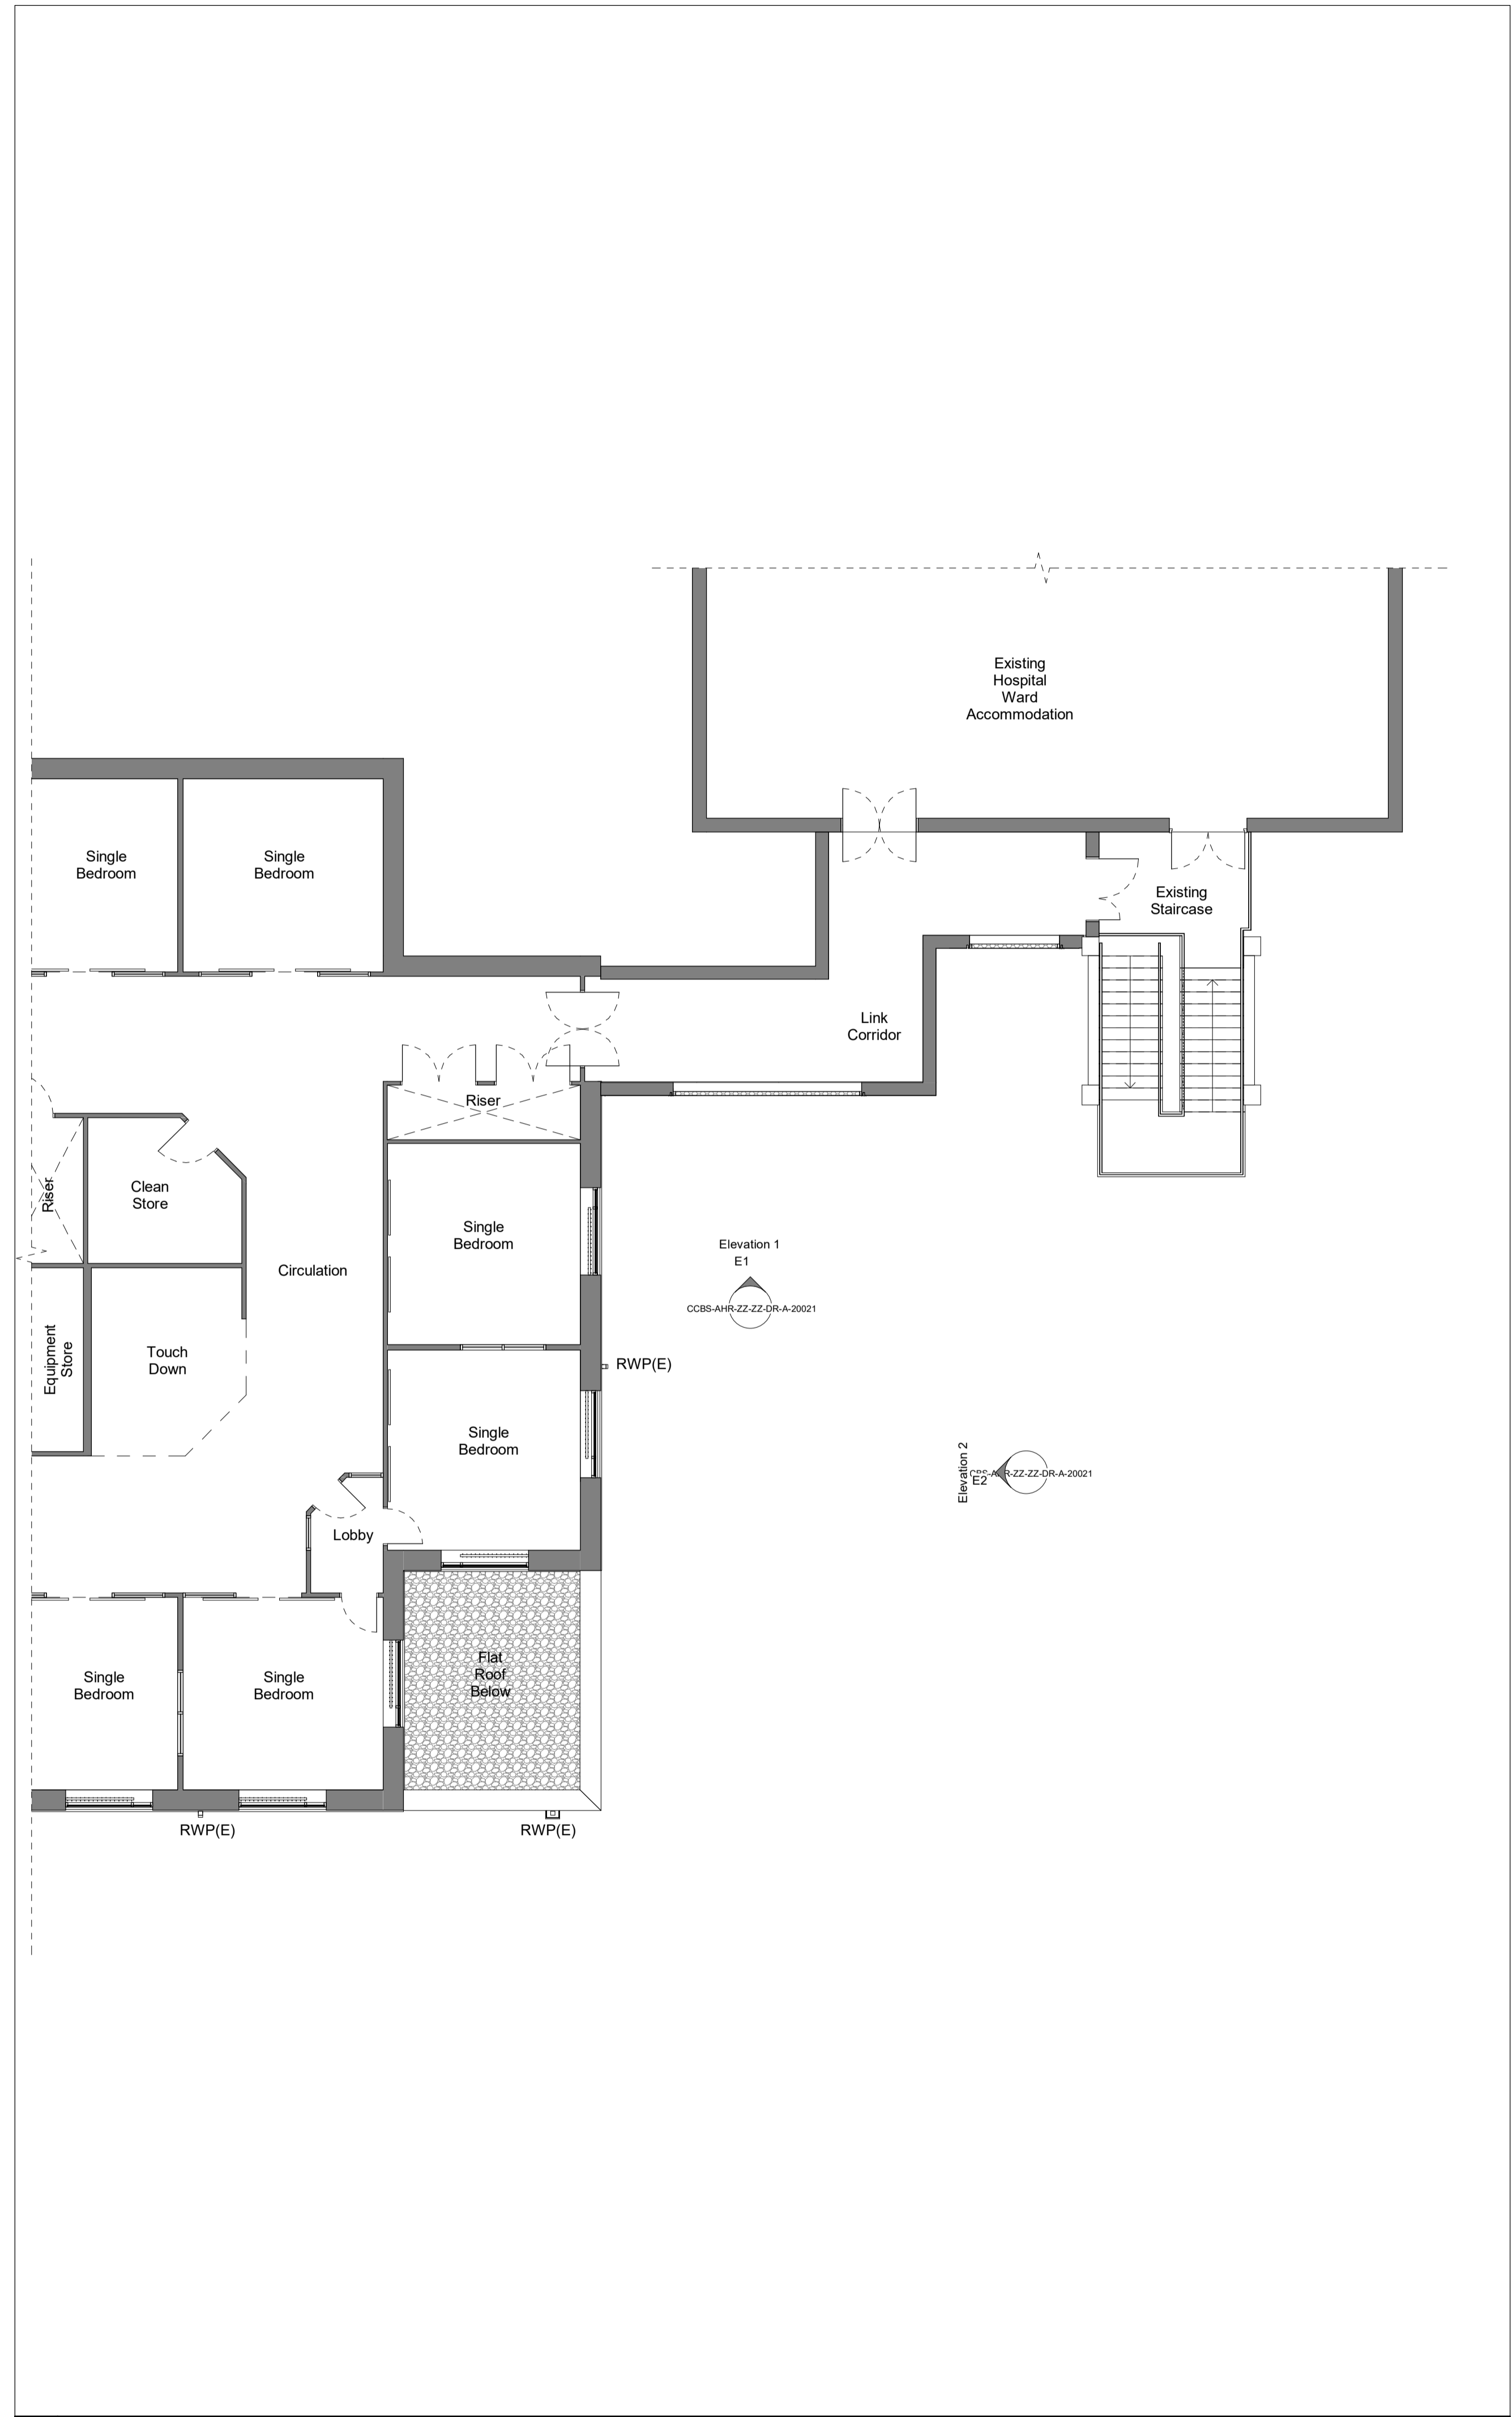

2 First Floor GA Plan - Existing 1:100

Key Plan

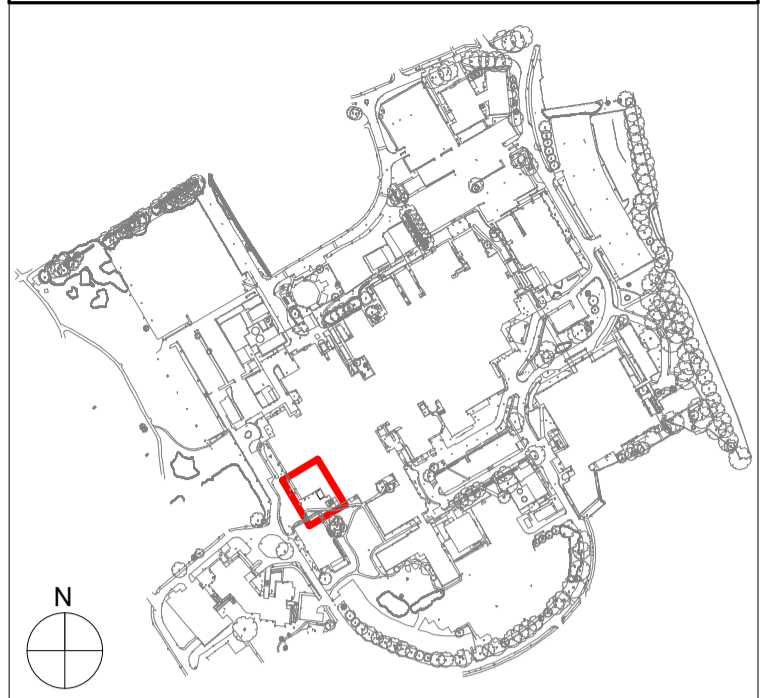

General Notes

SCALE 1 : 100
0 2 4 6

P1	First Issue for Planning	18.09.2023	IMS	RB
Rev	Description	Date	Dr	App
original by	I Miteva-Sawyer	date created	09/18/23	approved by
				RB

AHR AHR Architects Ltd
 First Floor
 Victoria House
 Victoria Quay
 Shrewsbury
 SY1 1HH
 United Kingdom
 T +44(0)1743 283000
 F +44(0)1743 232717
 E shrewsbury@ahr.co.uk
 www.ahr.co.uk

client name	NHS Countess of Chester		
project	Countess of Chester Hospital: Proposed Blue Skies Balcony		
drawing	GA Plan - Ground & First Floor (Existing)		
computer file	W:\projects\AHR\2021\00740.000 - CoCH Blue Skies\23 08\22\0	plot date	18.09.2023
project number	2021.00740.000	scale	As indicated@A1
drawing number	CCBS-AHR-ZZ-ZZ-DR-A-08200	rev	P1
		issue status	S2

This drawing is to be read in conjunction with all related drawings. All dimensions must be checked and verified on site before commencing any work or producing shop drawings. The originator should be notified immediately of any discrepancy. This drawing is copyright and remains the property of AHR.