




KEY PLAN

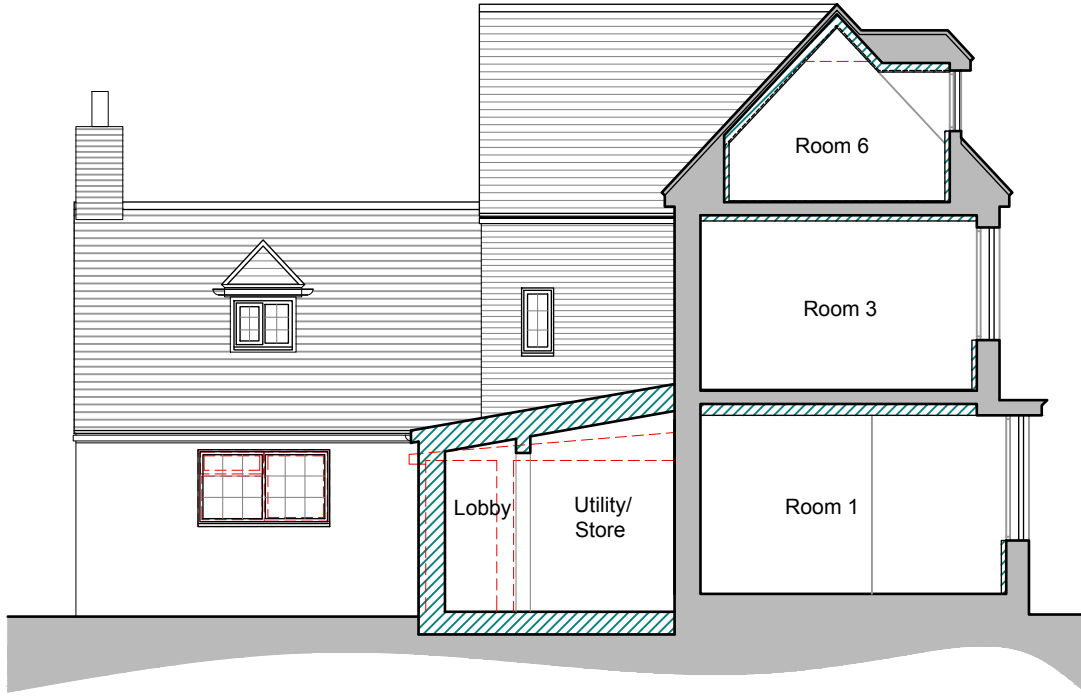

SECTION AA & PART SIDE ELEVATION

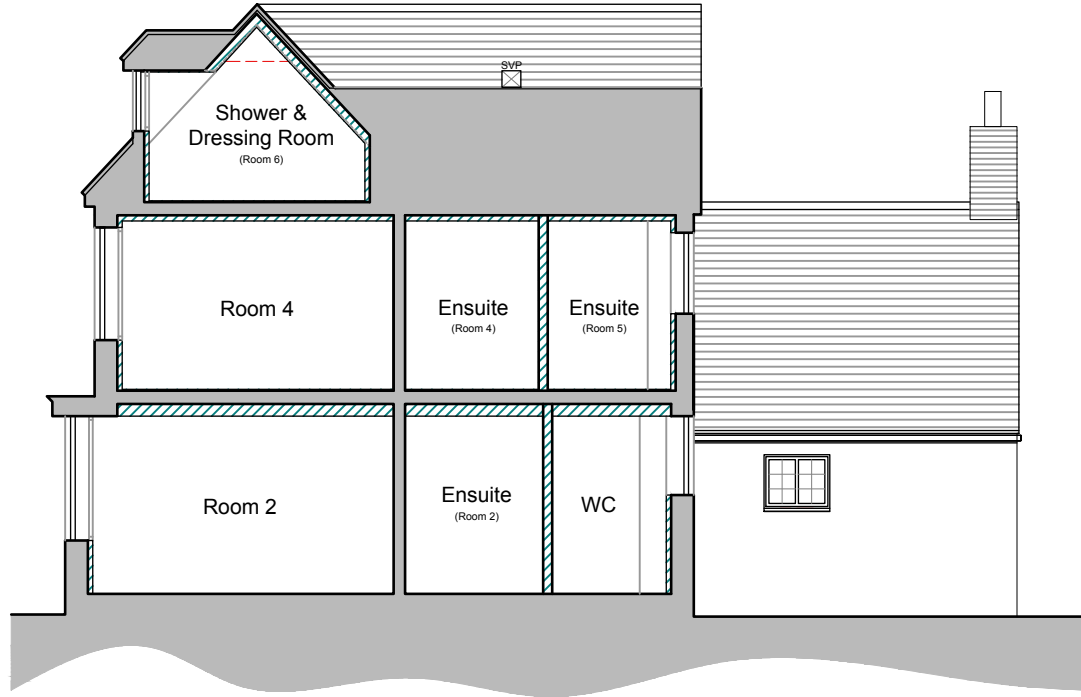

SECTION BB & PARTIAL SIDE ELEVATION

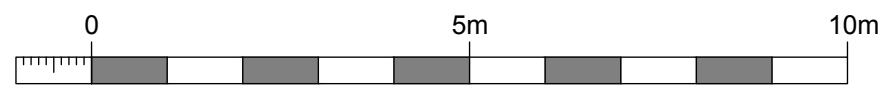

1:100 Scale Bar

NOTE:
Exact dimensions to be measured on site.

NOTES:

Report all discrepancies, errors and omissions.

Verify all dimensions on site before commencing any work on site or preparing shop drawings.

All materials, components and workmanship are to comply with the relevant British Standards, Codes of Practice and appropriate manufacturers recommendations.

See relevant drawings for all specialist work.

This drawing and design are copyright of James Clague Architects Ltd, company registration number 8664802

Rev	Date	Description
<div style="border: 1px solid black; padding: 5px; display: inline-block;"> <p>PLANNING NOT FOR CONSTRUCTION</p> </div>		

Project Title
Alterations and Change of Use for Conversion to an HMO
Mr Hare
104 High Street
Sittingbourne
Kent
ME10 2AN

Drawing Description
Proposed Sections
AA and BB and Partial Elevations

Scale
1:100 at A3

Date
September 2023

Drawn By
KT

JAMES CLAGUE
ARCHITECTS

40 / 41 Castle Row
Canterbury, Kent CT1 2QY
T: 01227 649 073
E: info@jamesclague.co.uk
W: jamesclague.co.uk

Drawing Number	Revision
25350_PL_15	-