



EXISTING STREET SCENE ELEVATION 1:100





PROPOSED STREET SCENE ELEVATION 1:100

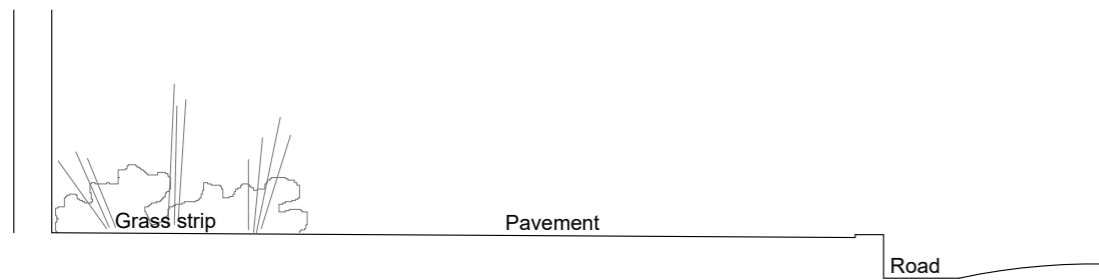

EXISTING PAVEMENT SECTION 1:20

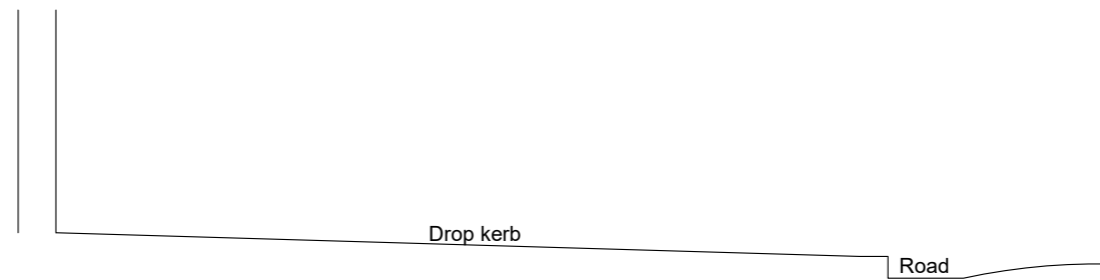

PROPOSED DROP KERB SECTION 1:20

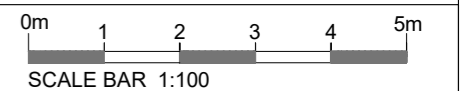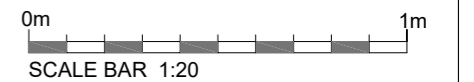

WOODSTOCK ASSOCIATES
 KEITH PLUMB MCIAT
 Member of the Chartered Institute of Architectural Technologists
 PLANNING - DESIGN - SURVEYING
 53 Woodstock Road, Sittingbourne, Kent ME10 4HJ
 Telephone: 01795 476113

project
 PROPOSED REPLACEMENT 3 BEDROOM DETACHED HOUSE
 61 CLIFF GARDENS
 MINSTER
 ME12 3QZ

client
 MR S LOWER

scale
 1:100 @A3

date
 DEC 2023

drawing no.
 LO/23/138.06