



Rear Elevation

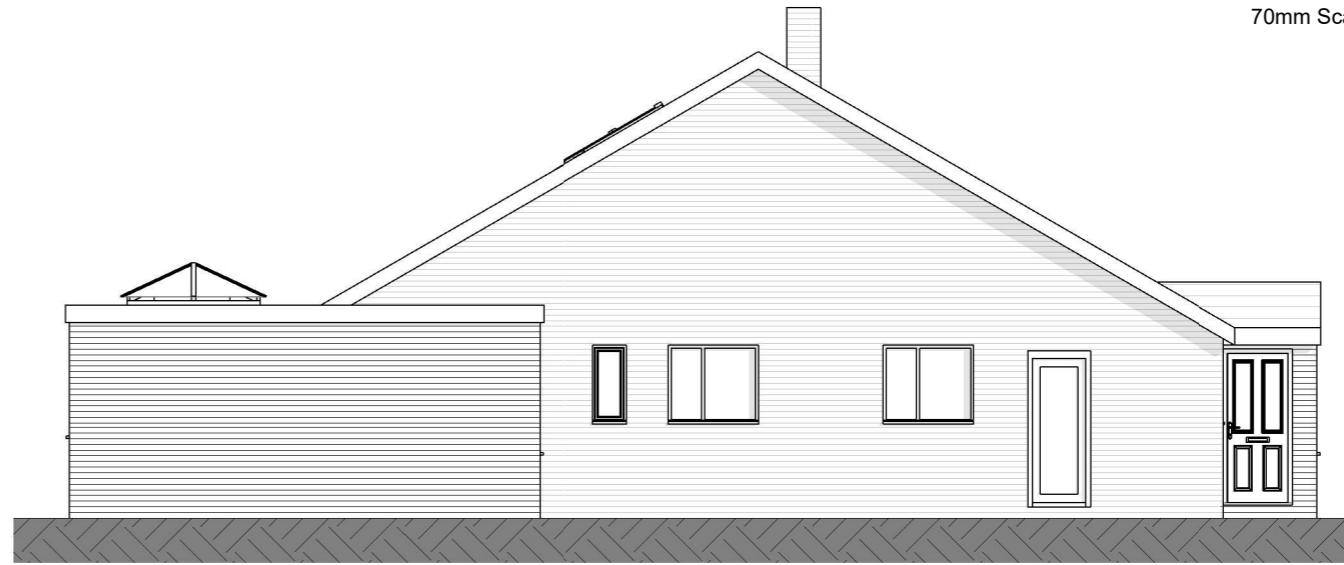


Side Elevation

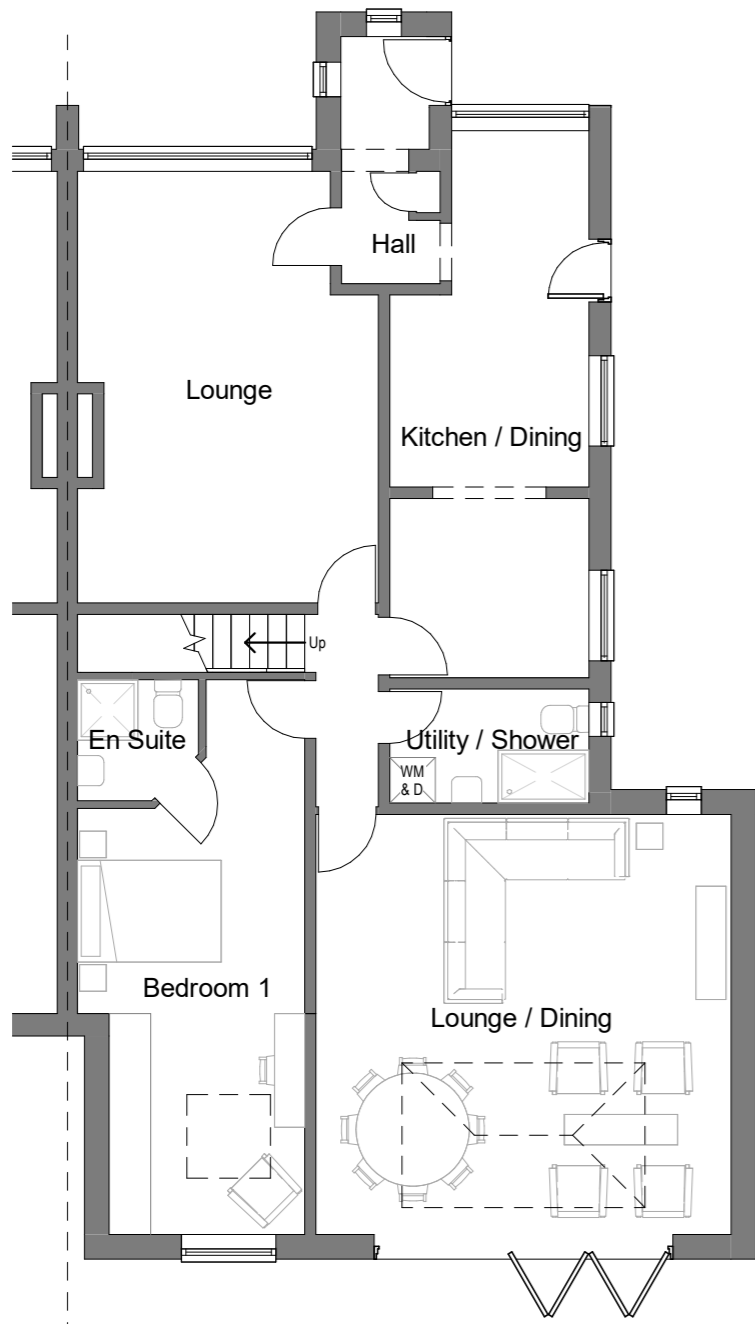

Ground Floor Plan



Front Elevation

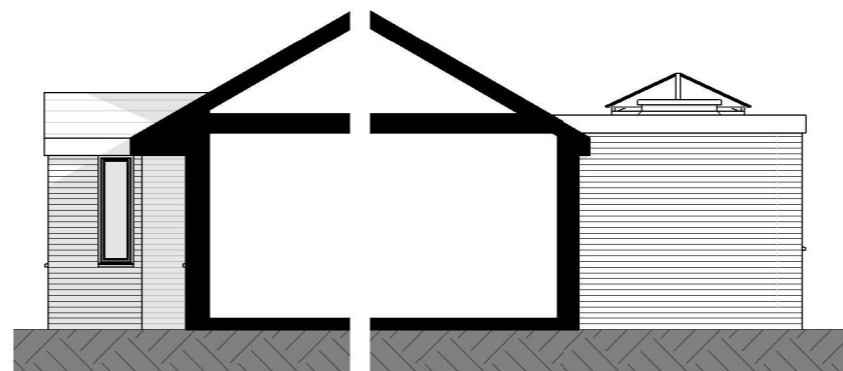

Party Wall Elevation

Client

John Whiteman

Project Address

7 Uldale Close, PR8 3TF

Drawing Title

Proposed Plans & Elevations

Drawing Number

277-PL-01

Revision

Date

03/12/2023

Scale @ A3

1 : 100

Drawn by

ETC

