





MR. T. BUTLER DRAUGHTSMAN  
 NO. 5 COMMON ROAD - BRESSINGHAM  
 DISS NORFOLK - IP22 2AX  
 07935 877 095  
 Email: TOM.BUTLER.DESIGNS@GMAIL.COM

1:50  
 1:100  
 1m 2m 3m 4m 5m 6m



ORIGINAL FLUSHCASEMENT WINDOW, SETTING THE PRECEDENT FOR FUTURE JOINERY REPAIRS OR REPLACEMENTS

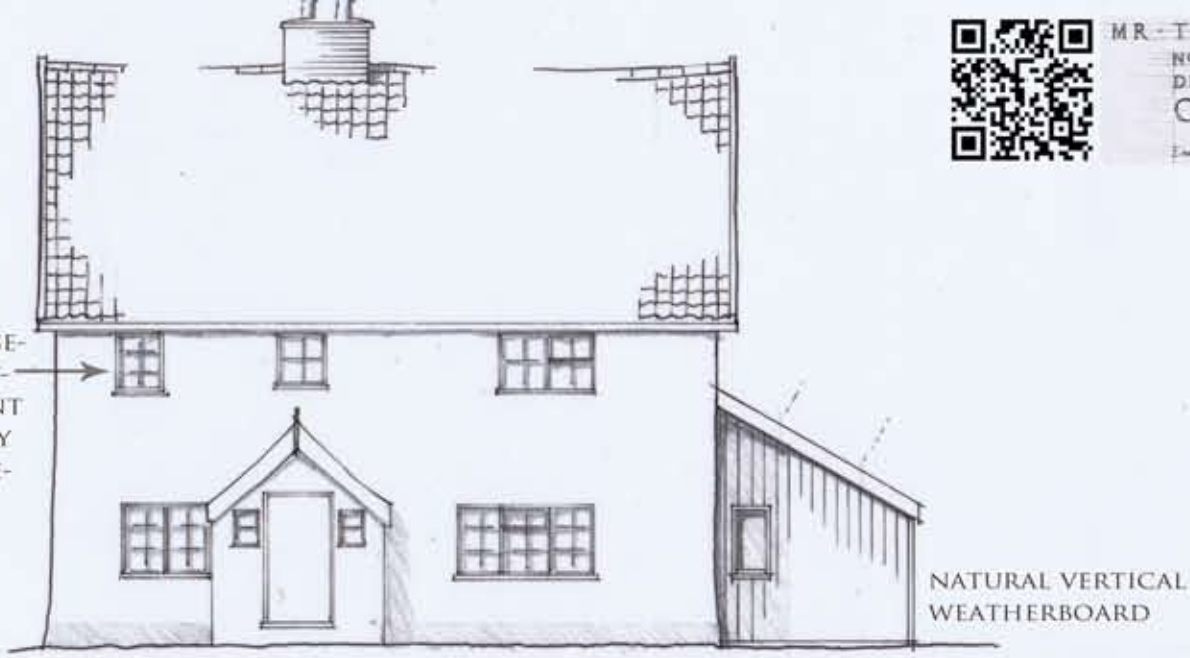


SOUTH, VIEW FROM ROAD

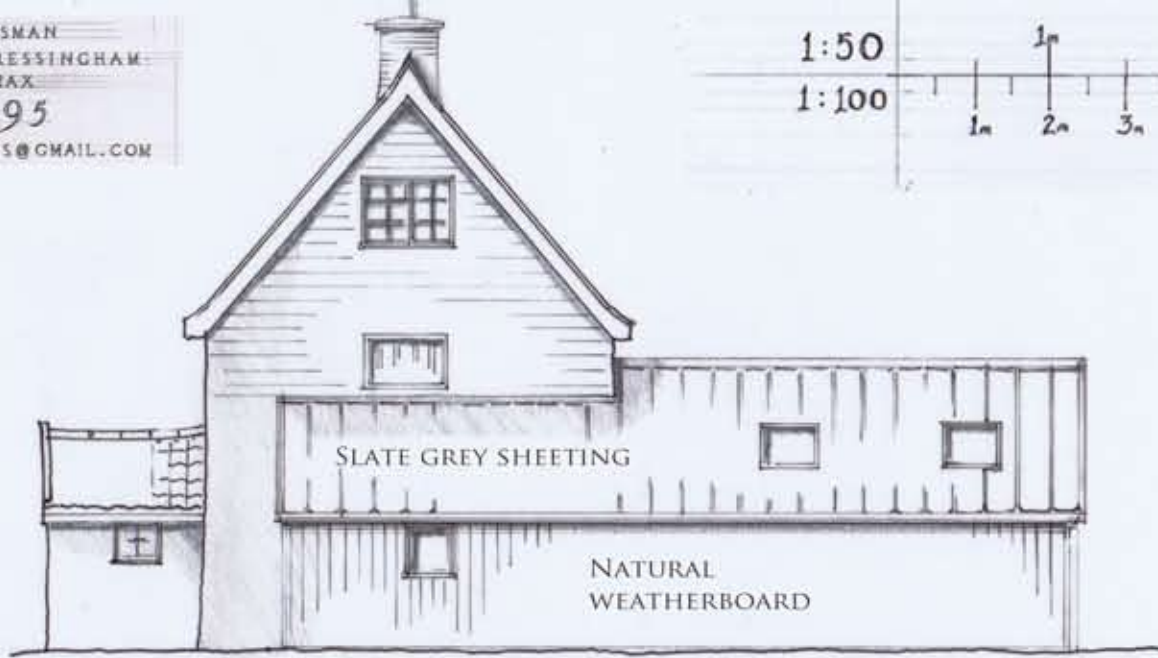

EAST

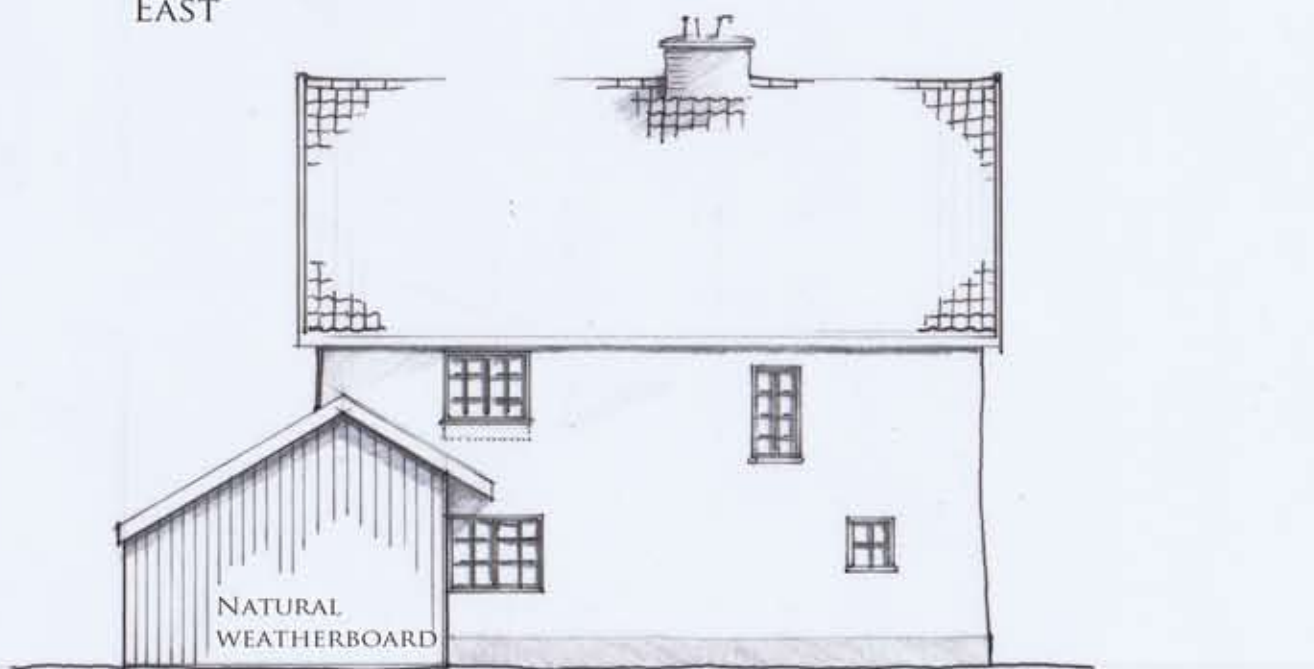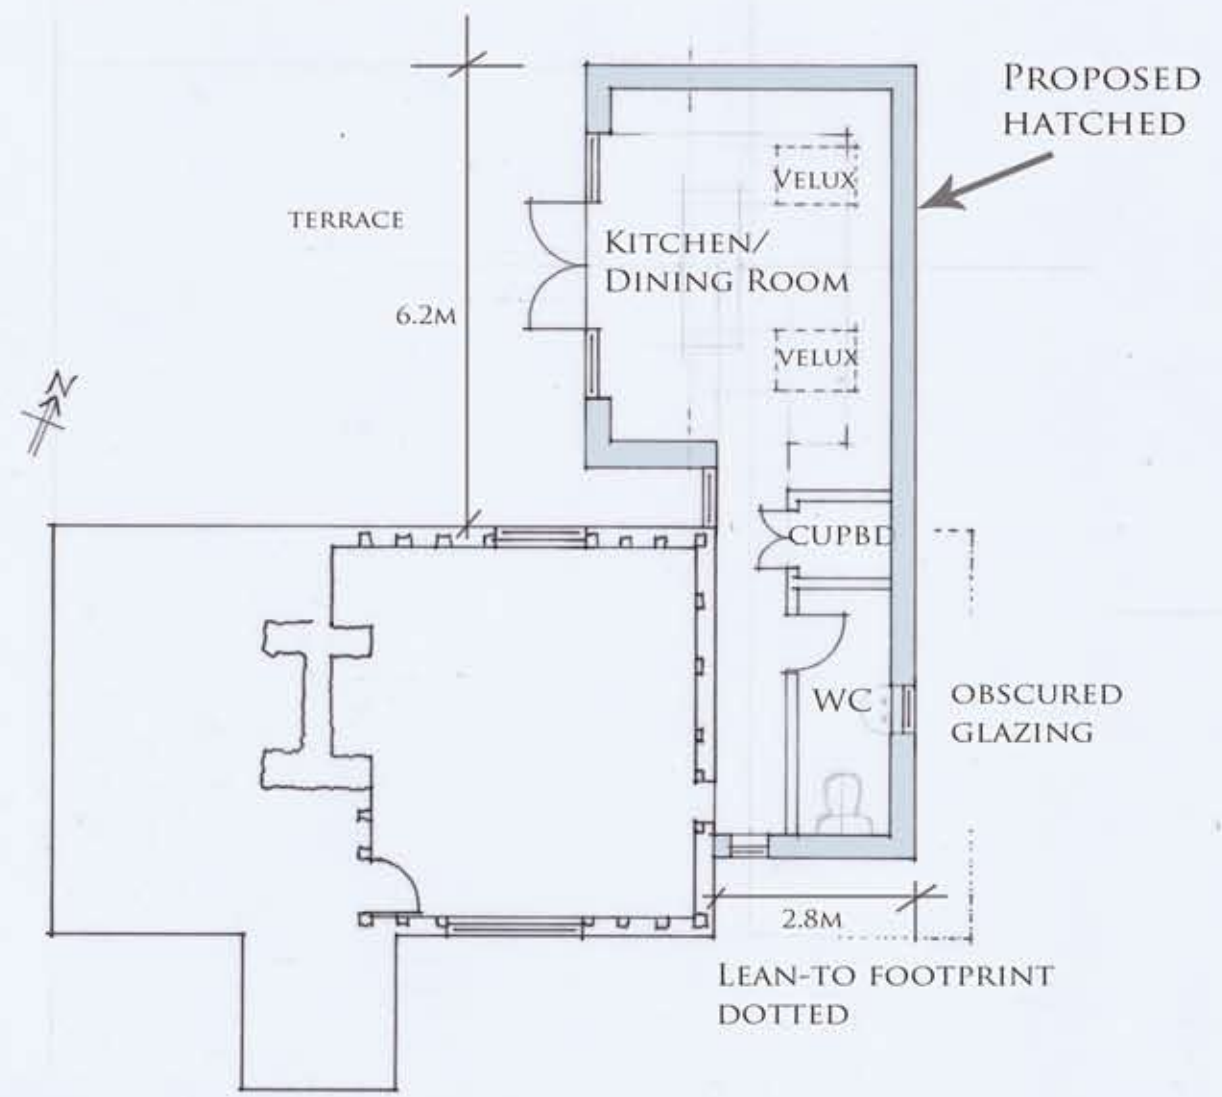

NORTH

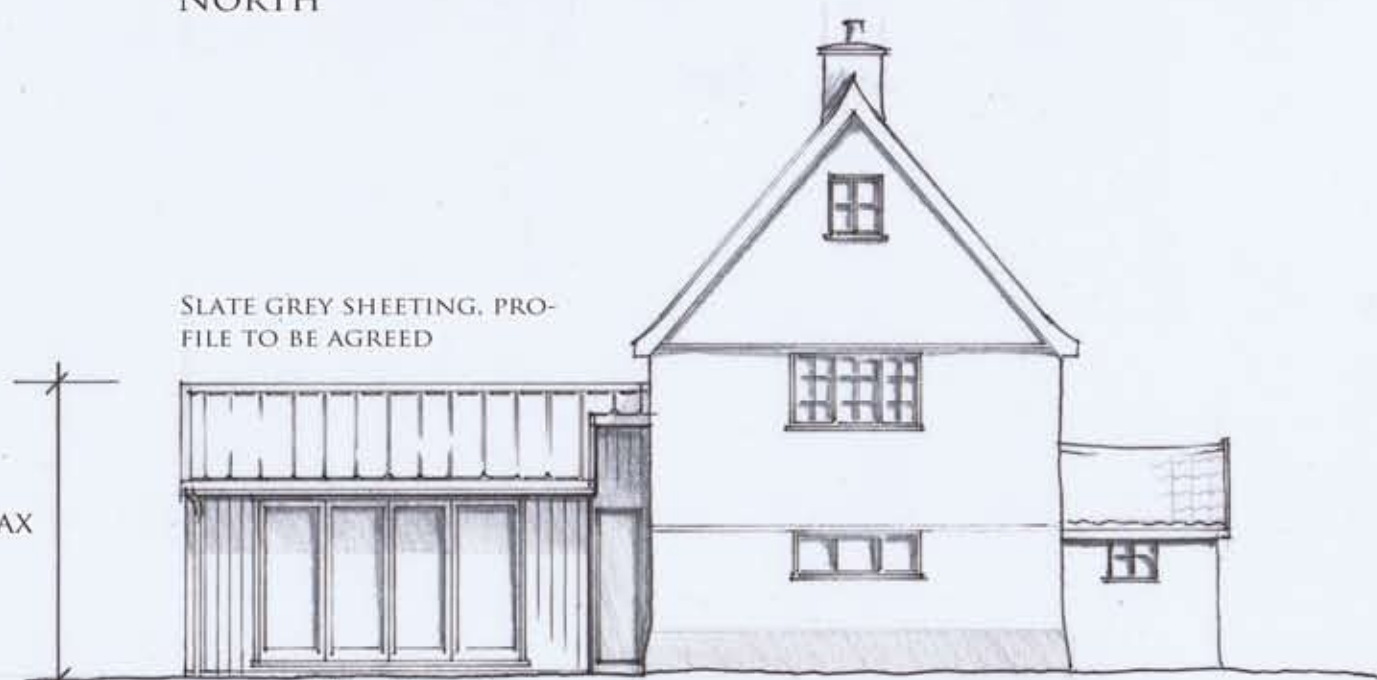

WEST NATURAL WEATHERBOARD

PROPOSED  
 MEADOW COTTAGE  
 STRADBROKE  
 1:100

DRAWING 3B