

©  
NOTES:  
GENERAL  
Do not scale from this drawing

MEASURED BUILDING SURVEY LEGEND

AB	Air Brick	G0.00	Gate head height
B0.00	Floor to beam height	H0.00	Head height
C0.00	Cill height	RSD	Roller Shutter Door
CH0.00	Floor to ceiling height	WD.00	Window head height
D0.00	Door head height	THL	Threshold Level
FBD	Floor Board Direction		
FL0.00	Floor level		

Remarks:

Datum and orientation fixed by an Arbitrary Datum of 50.00m

TOPOGRAPHICAL FEATURE LEGEND

AV	Air Valve	LT	Light Post
BB	Belisha Beacon	MH	Manhole
BH	Bore Hole	Mk	Marker
BL	Bird Level	PB	Post Box
BO	Bollard	PAL	Palisade Fence
BS	Bus Stop	PM	Parking Meter
BT	Telecom Cover	PO	Post
B/W	Barbed Wire Fence	P/R	Post & Rail Fence
CATV	CATV Cover	P/W	Post & Wire Fence
C/B	Close Board Fence	RE	Rodding Eye
CH	Chimney	RG	Ridge
CL	Cover Level	RS	Road Sign
DC	Drainage Channel	SC	Stop Cock
DN	Drain	Sign	Sign Post
DP	Drain Pipe	SV	Stop Valve
EP	Electric Pole	TL	Traffic Light
EV	Eave	TOF	Top of Fence
ER	Earth Rod	TOW	Top of Wall
FH	Fire Hydrant	TP	Telegraph Pole
FL	Floor Level	TS	Traffic Signal Cover
FP	Flag Pole	VP	Vent Pipe
GAS	Gas Valve	WL	Water Level
GP	Gate Post	WM	Water Meter
GY	Gully	WO	Wash Out
IC	Inspection Cover	⊕	Benchmark
IL	Invert Level	⊙	Borehole
IR	Iron Railings	— —	Foliage line
JB	Junction Box	— —	Fence Line
LP	Lamp Post	⊕	Survey Control Station

**BENCHMARK SURVEYS**

Benchmark (Exeter) Limited  
Unit 12, Kingfisher Court  
Venny Bridges  
Pinhoe  
Exeter  
EX4 8JN  
TEL: 01392 467836  
email: sales@benchmarksurveys.co.uk  
www.benchmarksurveys.co.uk

CLIENT  
**Simon Bastone Associates Ltd**


SITE LOCATION  
**Moor Park, Douglas Avenue, Exmouth**

DRAWING TITLE  
**Elevations & Building Outline**


SCALE 1:100 @A1	DATE December 2023
DRAWN BY AD	CHECKED BY HR

DRAWING NUMBER  
**BS3934/12.23/01/AD**

REVISION  
**A**

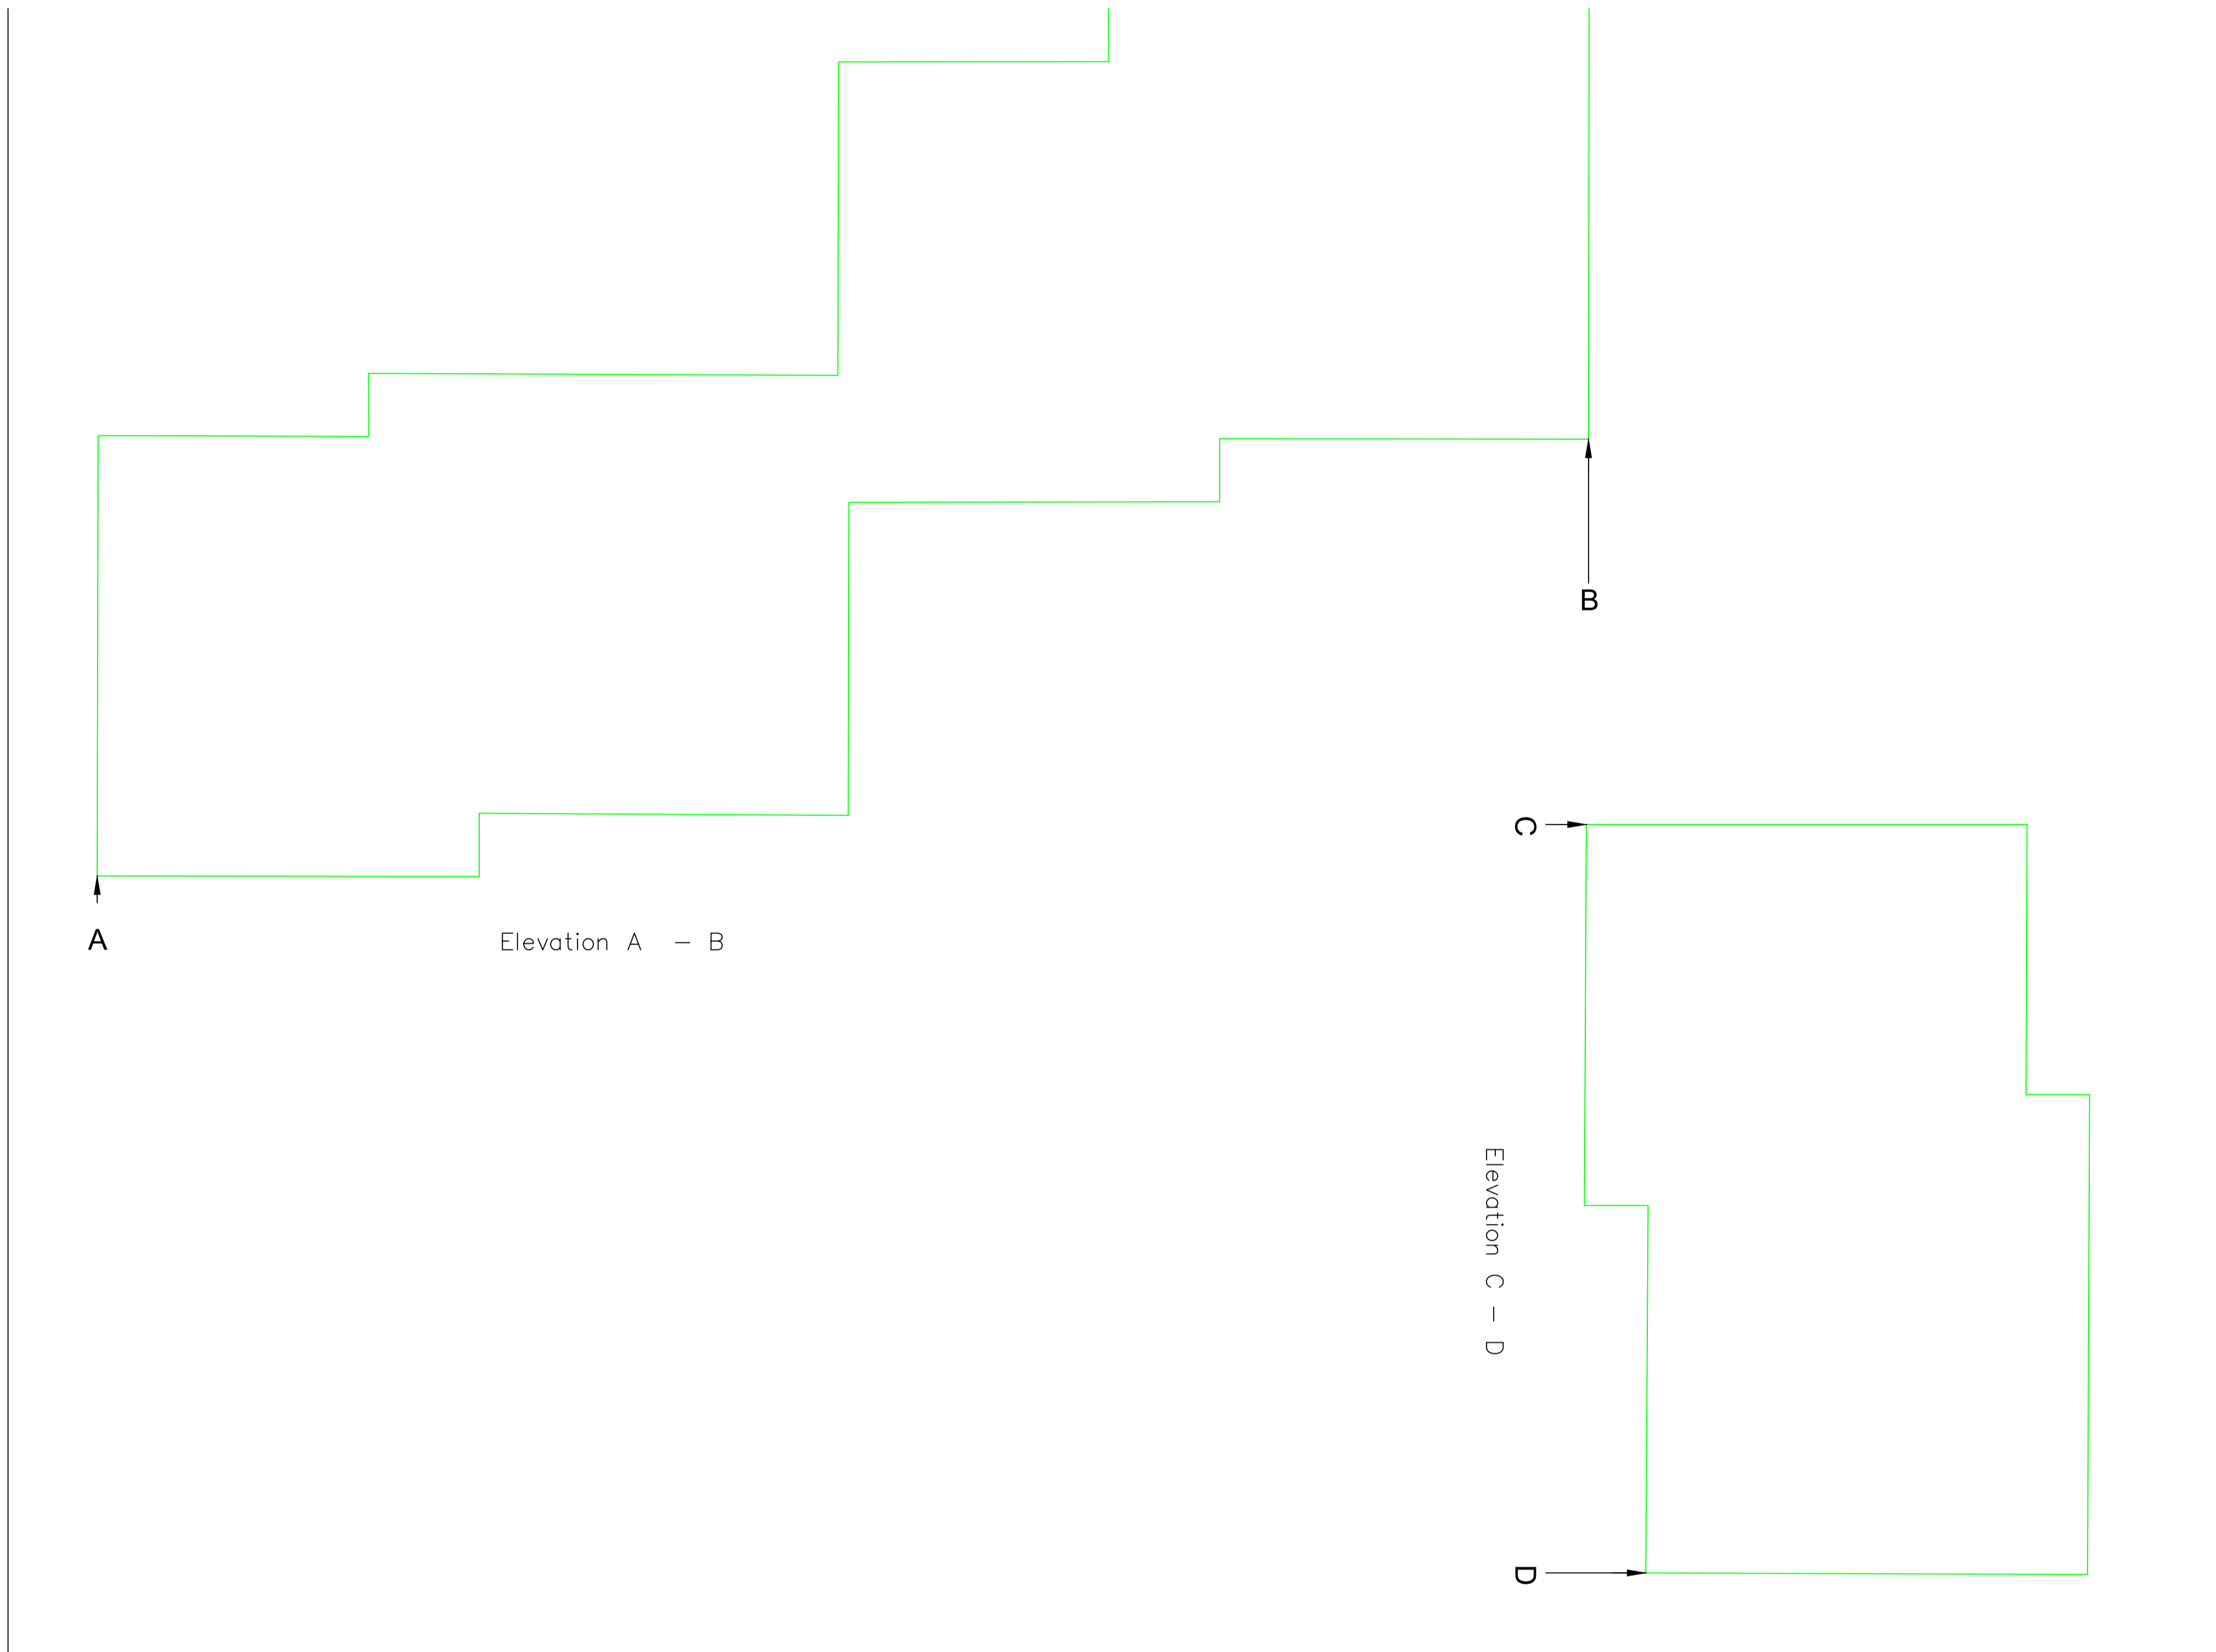

Elevation A - B Arbitrary Datum 45.00m

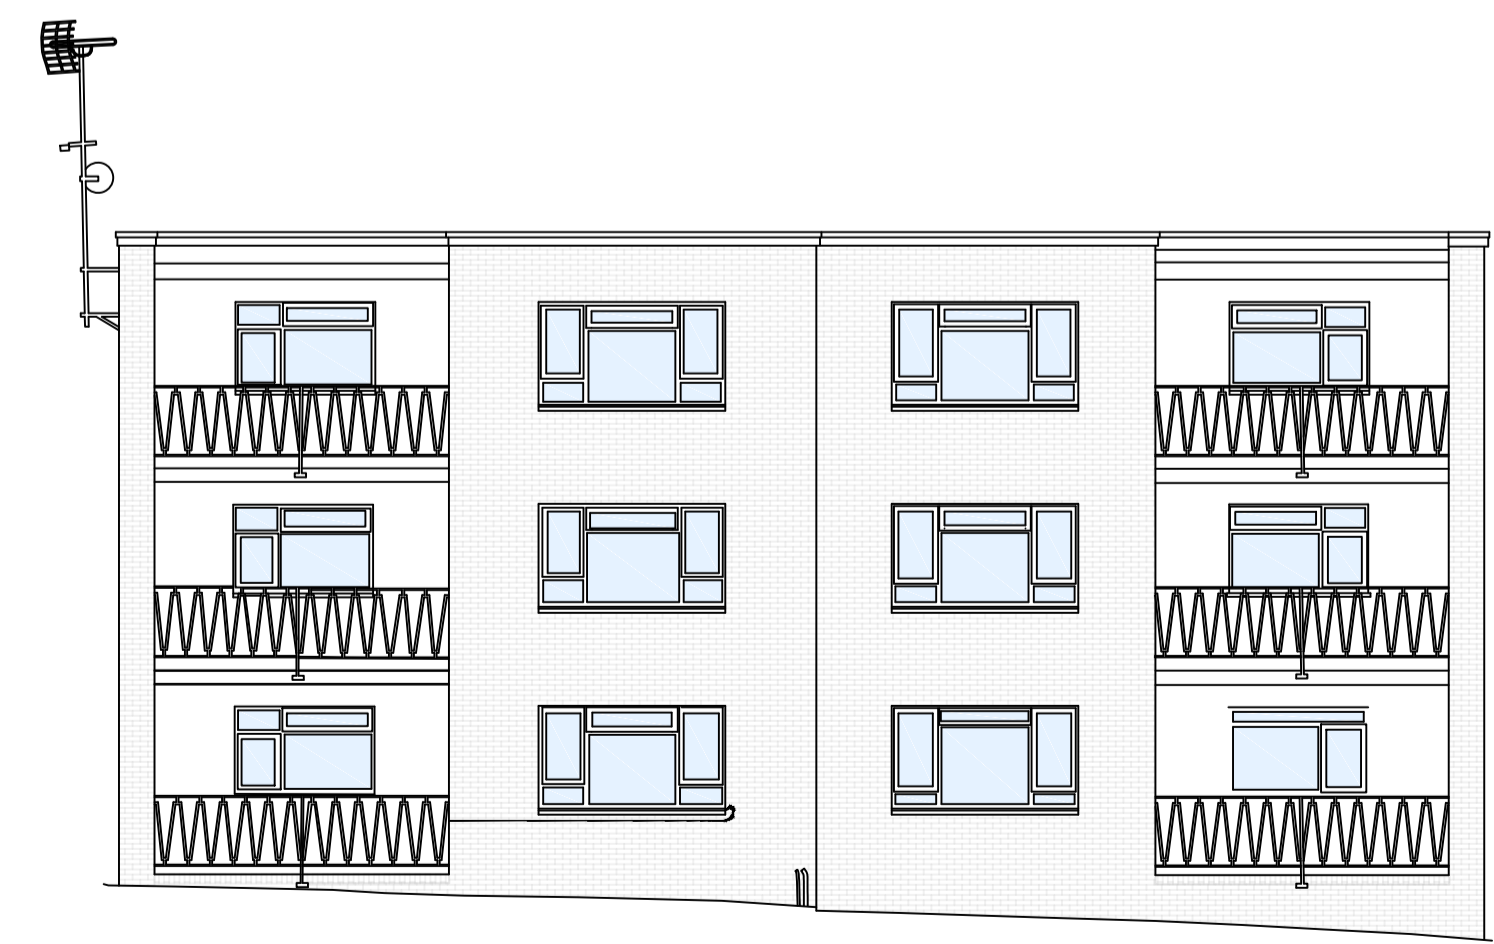

Elevation C - D Arbitrary Datum 45.00m