



REAR VIEW

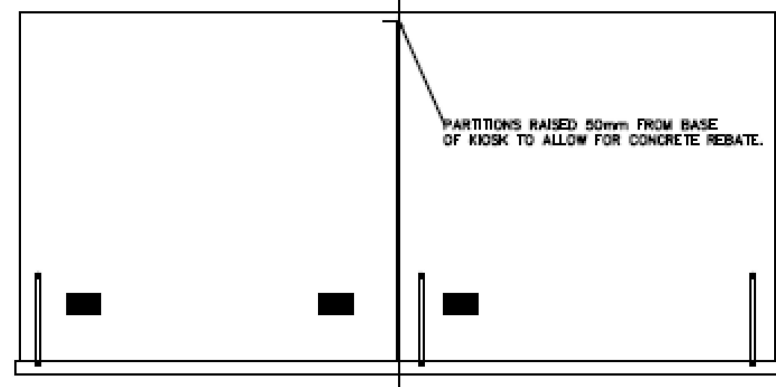


PARTITIONS RAISED 50mm FROM BASE OF KIOSK TO ALLOW FOR CONCRETE REBATE.


5000

 


SIDE VIEW  
L/H WALL

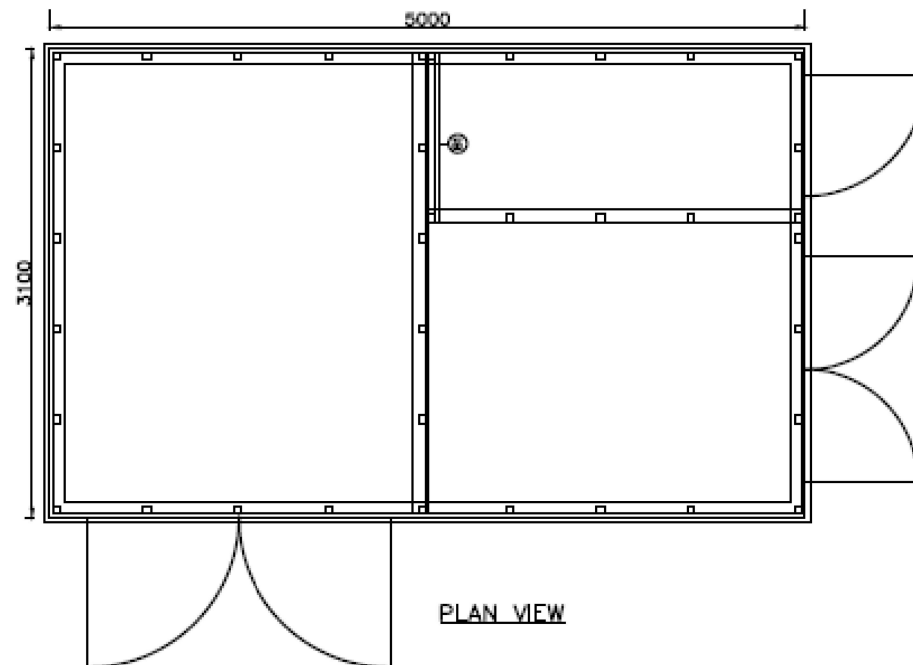


PLAN VIEW

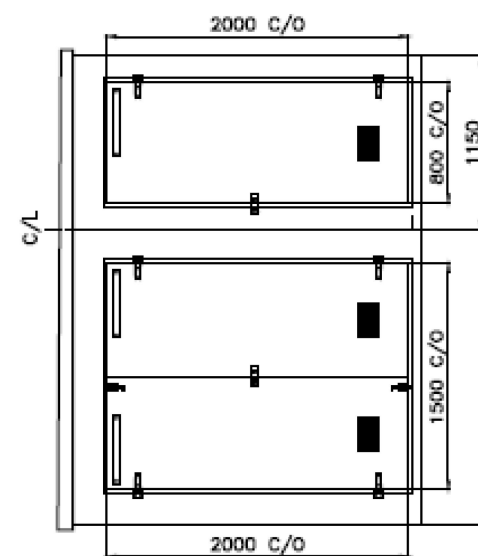

SIDE VIEW  
R/H WALL

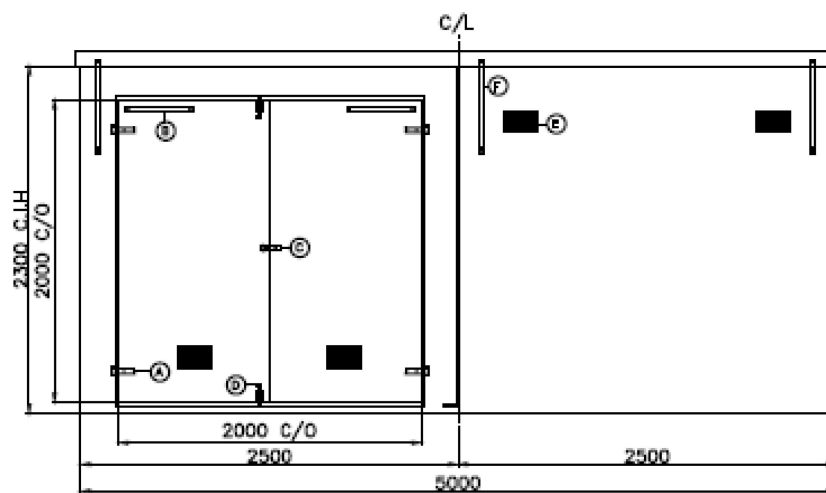

FRONT VIEW

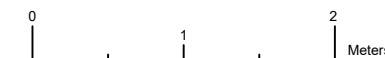

DRAWING TITLE  
Control Cabinet and  
Transformer Housing

NOTES

ALL DIMENSIONS IN  
mm



Clean Earth Energy Ltd  
Unit 2a Bess Park Road  
Trenant Industrial Estate  
PL27 6HB

01208 455028

CE NUMBER	CE3405	
DATE	09/02/22	SHEET
SCALE	1:65 @A3	
DRAWING	1 of 1	

CLIENT  
PR3766-IFP-SH-01

INSTALLATION ADDRESS  
Land at Burngullov  
St Mewan  
Cornwall  
PL26 7TE

DRAWN BY	CM	DATE	09/02/22
CHECKED BY	AT	DATE	25/02/2022
APPROVED BY	AT	DATE	