

THE CONTRACTOR IS TO CHECK ALL DIMENSIONS AND NOTIFY THE ARCHITECT OF ANY DISCREPANCIES OR OMISSIONS.

THIS DRAWING IS NOT TO BE SCALED. © Copyright of Angus Brown Architects

Notes


EXISTING




Rear elevation




Front elevation

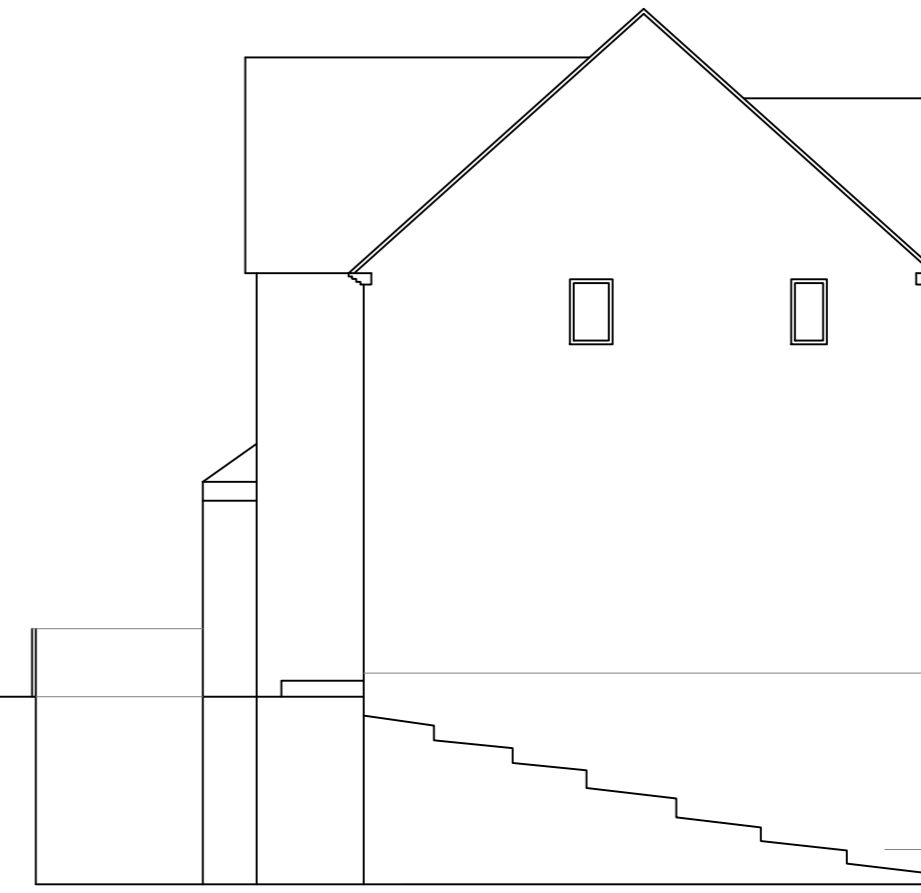


Side elevation

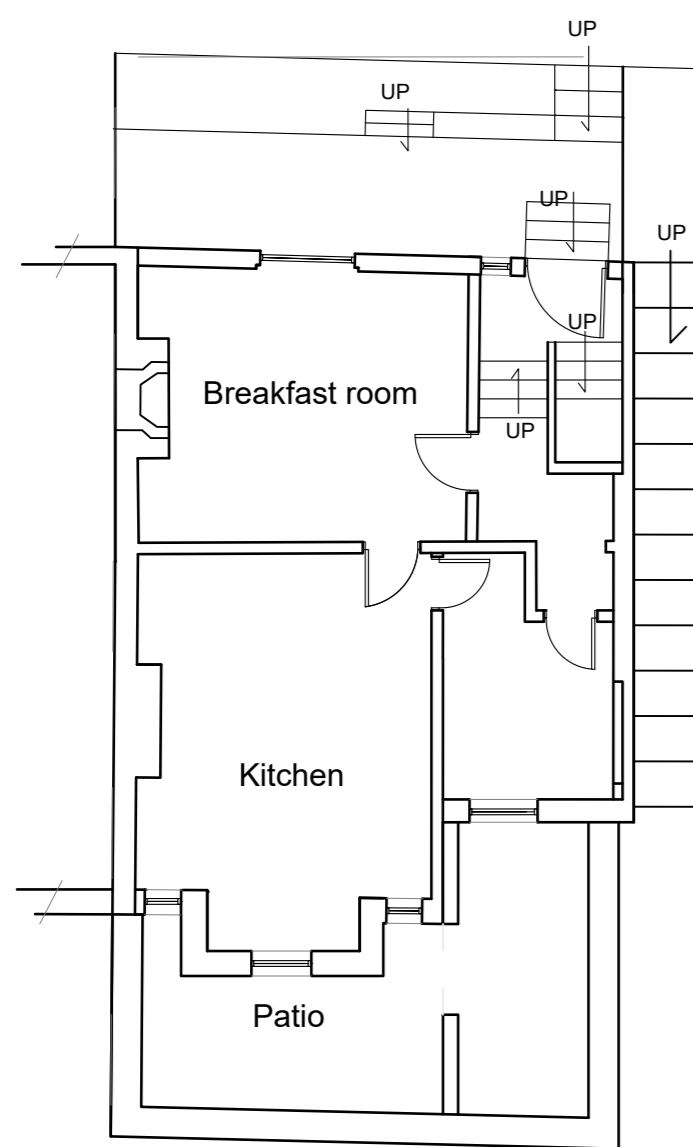


Basement

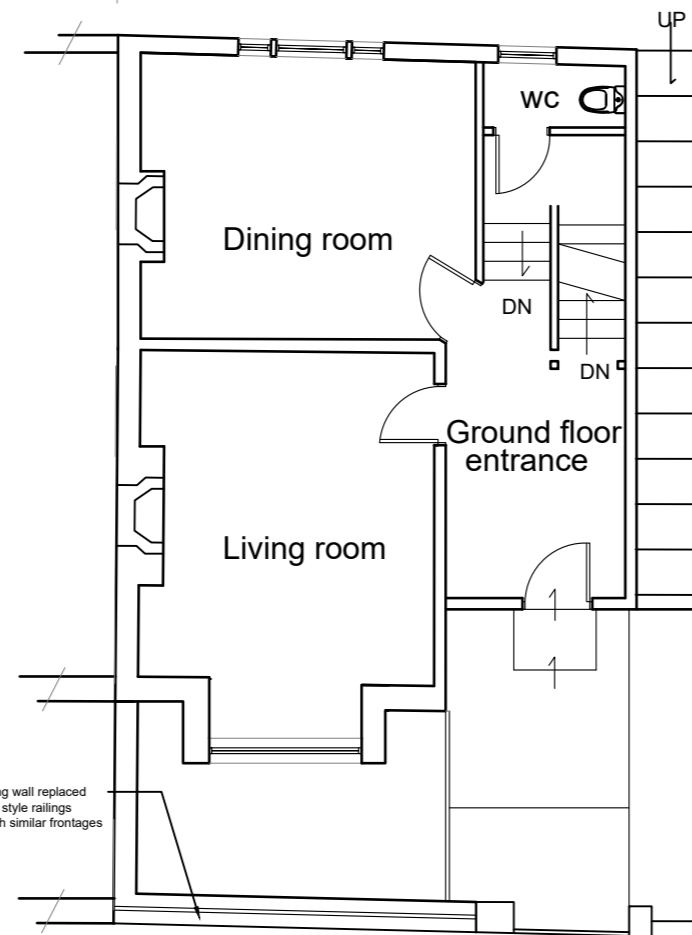

Ground floor

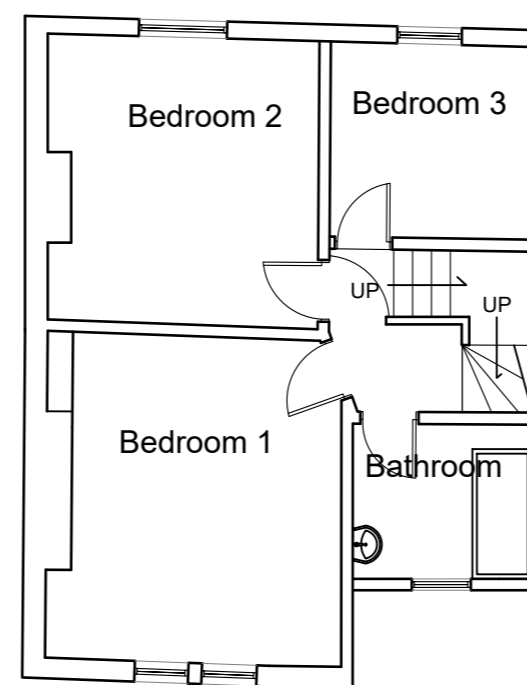

First floor

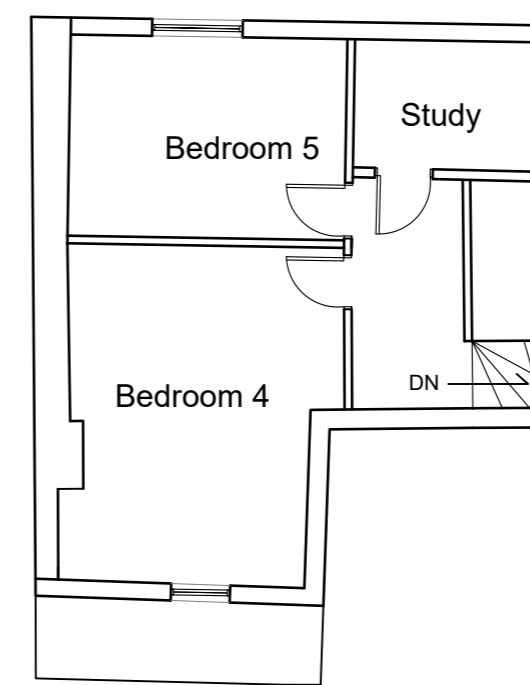

Loft

Revisions

21.12.23 A Minor changes

ANGUS BROWN ARCHITECTS

59 PLAINS OF WATERLOO RAMSGATE KENT CT11 8JE
Telephone: 07802635938
23 FIRST CROSS ROAD TWICKENHAM MIDDX TW2 5QA
Telephone: 0208 898 6402
e-mail: enquiries@angusbrownarchitects.co.uk

Title
PLANS & ELEVATIONS AS EXISTING

Client
MR MICHAEL RATTIGAN

Project
PROPOSED REFURBISHMENT FRONT BASEMENT
5 St Margaret's Grove
LONDON
SE18 7RL

Drawing Number
2685/PL/30



Scale at A2 1:100	Date NOVEMBER 2023	Revision A
Drawn KN	Checked RMA	