


EXTERNAL SCOPE OF WORKS:

- Replace 2no. Projecting signage with new 500mm
- Remove window message "Building Society in Brighton" & make good as necessary
- Replace grey fascia panel with new with new 560mm logo height
- Replace 2no. ATM surrounds and decals with new.
- Replace 1no. Statutory signage with new
- Install new window message "A good way to bank."

Signage Colours

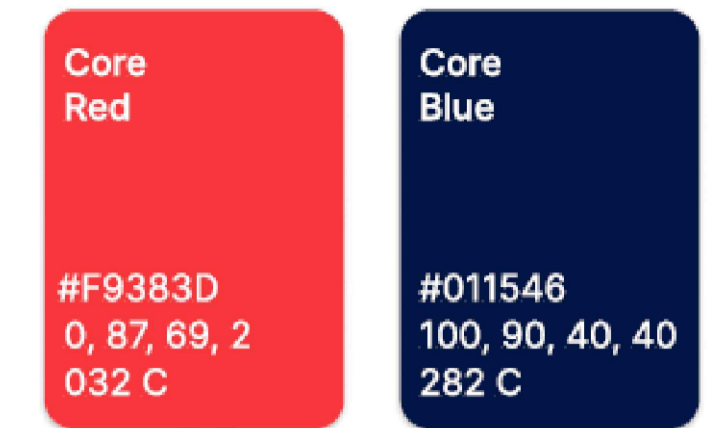


Window Message



DUKE STREET ELEVATION

ALL DIMENSIONS MUST BE CHECKED ON SITE.
ONLY FIGURED DIMENSIONS ARE TO BE WORKED FROM.
DISCREPANCIES MUST BE REPORTED TO THE ARCHITECT BEFORE
PROCEEDING.
THIS DRAWING IS BASED ON BEST KNOW INFORMATION

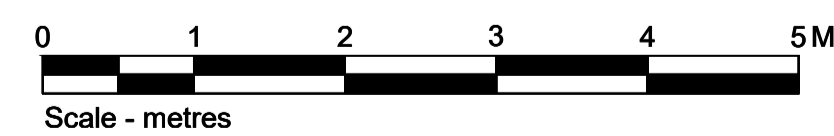

LETTER	DESCRIPTION	DATE
C	AMENDED TO REFLECT PLAIN FASCIA SIGNAGE	12/07/23
B	PROPOSED PROJECTING SIGNAGE AMENDED	03/07/2023
A	AMENDED FOLLOWING BRAND UPDATE DESIGN FORUM MEETING	30/06/2023

REVISIONS

SCALE @ A1:	SCALE @ A3:	DATE DRAWN:	STATUS:	PROPERTY LOCATION CODE:	DRAWING REF NO:	REV.
1:50	1:100	20.06.2023	PROPOSED	BR17	PR.00.E1	C
DRAWN BY:	CHECKED BY & DATE:	JOB REF:				
OR	JNA					

BRANCH NAME & PREFIX:
BRIGHTON WEST STREET
54 - 56 West Street

DRAWING TYPE:
PROPOSED
EXTERNAL ELEVATION

ISG
Boleyn House,
St Augustines
Business Park,
Whitstable
Kent CT5 2QJ

© This drawing remains the Copyright of Four Architecture and Design and may not be reproduced in whole or in any part without prior written permission.
NOTE:
All proprietary goods and materials are to be fitted in accordance with manufacturer's instructions. Codes of Practice and British Standards. All dimensions to be verified by the Contractor on site. Do not scale drawings, work to figured dimensions only.
ALL REFERENCES SHOULD BE READ IN CONJUNCTION WITH THE MOST CURRENT NATIONWIDE DESIGN GUIDES.



BRIGHTON WEST STREET (0321)
Brand Update