




WEST STREET ELEVATION

ALL DIMENSIONS MUST BE CHECKED ON SITE.
 ONLY FIGURED DIMENSIONS ARE TO BE WORKED FROM.
 DISCREPANCIES MUST BE REPORTED TO THE ARCHITECT BEFORE
 PROCEEDING.

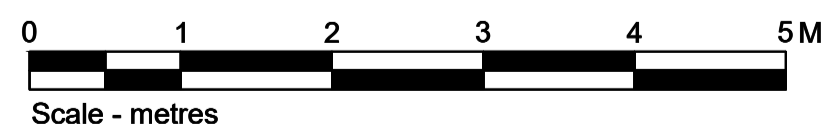


LETTER	DESCRIPTION	DATE
#	#	#
#	#	#
#	#	#

BRANCH NAME & PREFIX: BRIGHTON WEST STREET 54 - 56 West Street			DRAWING TYPE: EXISTING EXTERNAL ELEVATION 2			
SCALE @ A1: 1:50	SCALE @ A3: 1:100	DATE DRAWN: 20.06.2023	STATUS: EXISTING	PROPERTY LOCATION CODE: BR17	DRAWING REF NO: EX.00.E2	REV. /
DRAWN BY: OR	CHECKED BY & DATE: JNA	JOB REF:				

ISG
 ISG
 Boleyn House,
 St Augustines
 Business Park,
 Whitstable
 Kent CT5 2QJ

© This drawing remains the Copyright of Four Architecture and Design and may not be reproduced in whole or in any part without prior written permission.
 NOTE:
 All proprietary goods and materials are to be fitted in accordance with manufacturer's instructions. Codes of Practice and British Standards. All dimensions to be verified by the Contractor on site. Do not scale drawings, work to figured dimensions only.
 ALL REFERENCES SHOULD BE READ IN CONJUNCTION WITH THE MOST CURRENT NATIONWIDE DESIGN GUIDES.

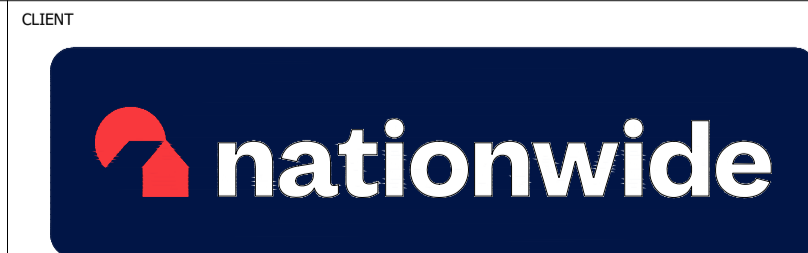

BRIGHTON WEST STREET (0321)
 Brand Update