




0 1m 5m

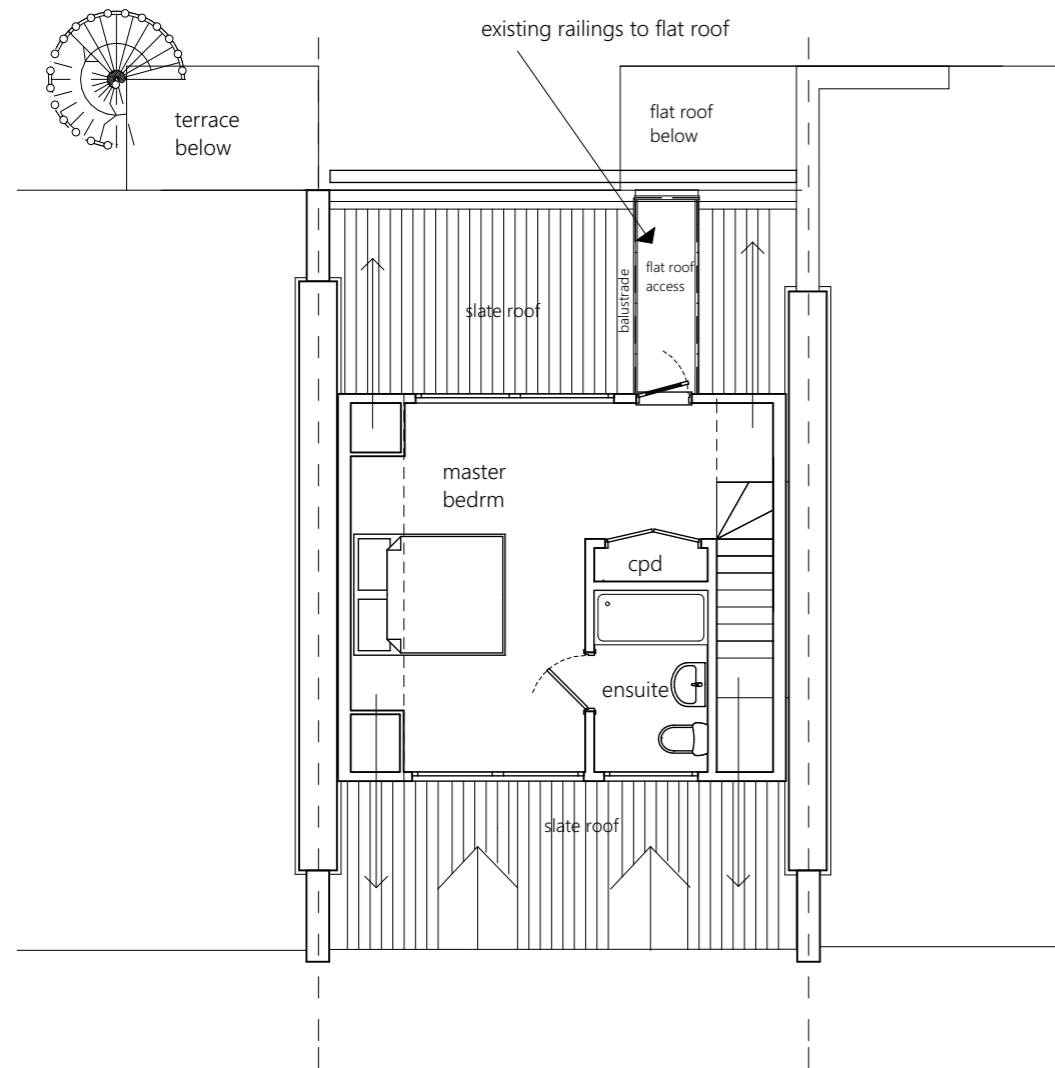

EXISTING UPPER - BEDROOM - FLOOR

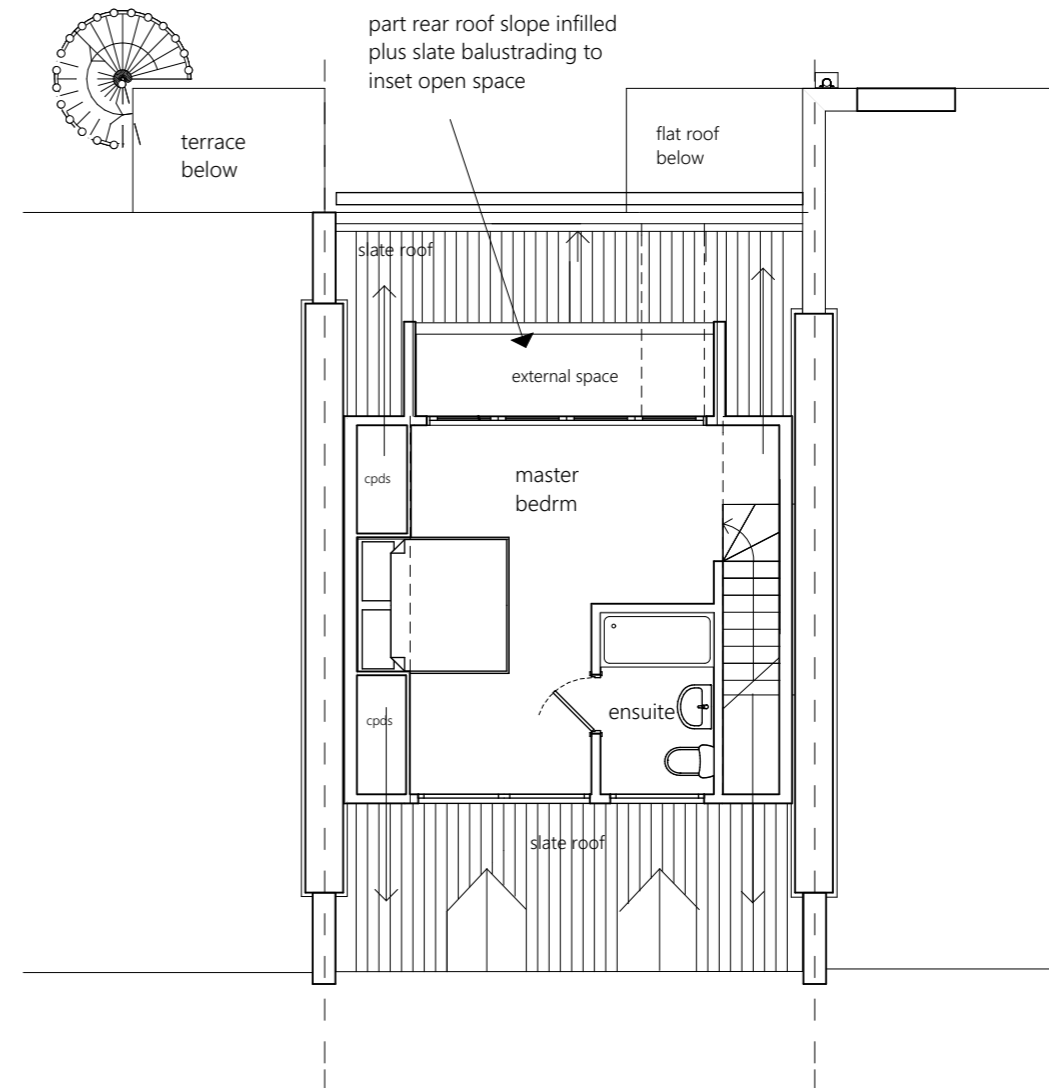

PROPOSED UPPER - BEDROOM - FLOOR

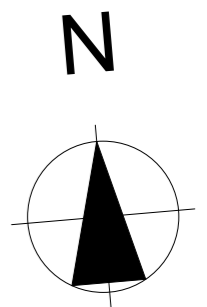

Flat 4, 175 Kingsway, Hove BN3 4GL
Proposed Amendment to inset terrace

EXISTING AND PROPOSED UPPER APARTMENT FLOOR

OP owen powell ltd architects
82 Gloucester Road Brighton BN1 4AP
01273 69 66 55 op@owen-powell.com

June 2021

1:100
@A3

2112/3/A