




FRONT ELEVATION

DRAWINGS PRODUCED FROM RECORD INFORMATION ONLY.
 ALL DIMENSIONS TO BE CHECKED ON SITE PRIOR TO MANUFACTURE
 AND INSTALLATION

ALL DIMENSIONS MUST BE CHECKED ON SITE.
 ONLY FIGURED DIMENSIONS ARE TO BE WORKED FROM.
 DISCREPANCIES MUST BE REPORTED TO THE ARCHITECT BEFORE
 PROCEEDING.
 THIS DRAWING IS BASED ON BEST KNOW INFORMATION

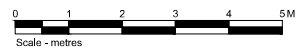

LETTER	DESCRIPTION	DATE

<p>ISG Boleyn House, St Augustines Business Park, Whitstable Kent CT15 2JQ</p>	<p>© This drawing remains the Copyright of Four Architecture and Design and may not be reproduced in whole or in any part without prior written permission.</p> <p>NOTE: All proprietary goods and materials are to be fitted in accordance with manufacturer's instructions. Codes of Practice and British Standards. All dimensions to be verified by the Contractor on site. Do not scale drawings, work to figured dimensions only.</p> <p>ALL REFERENCES SHOULD BE READ IN CONJUNCTION WITH THE MOST CURRENT NATIONWIDE DESIGN GUIDES.</p>		<p>SHAWLANDS (0911) Brand Update</p>	<p>BRANCH NAME & PREFIX: SHAWLANDS 116 Kilmarnock Road, Shawlands Cross</p>			<p>DRAWING TYPE: EXISTING EXTERNAL ELEVATION</p>		
				<p>SCALE @ A1: 1:50</p> <p>DRAWN BY: HU</p>	<p>SCALE @ A3: 1:100</p> <p>CHECKED BY & DATE: JNA</p>	<p>DATE DRAWN: 18.10.23</p> <p>JOB REF:</p>	<p>STATUS: EXISTING</p>	<p>PROPERTY LOCATION CODE: SH02</p>	<p>DRAWING REF NO: EX.00.E1</p>