


EXTERNAL SCOPE OF WORKS:


- Replace 1no. Projecting signage with new 500mm.
- Replace 1no. Fascia and 1no. Logo with 1no. New blue fascia & 1no. New 385mm logo height.
- Remove window message "Building Society" & make good as necessary.
- Replace 1no. ATM surround and decals with new.
- Replace statutory signage with new.
- Replace safety manifestation with new.
- Post box number to be sprayed grey.
- **Window message not deployed.**

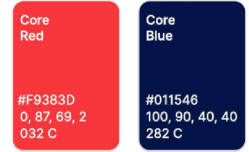

FRONT ELEVATION

**DRAWINGS PRODUCED FROM RECORD INFORMATION ONLY.  
ALL DIMENSIONS TO BE CHECKED ON SITE PRIOR TO MANUFACTURE  
AND INSTALLATION**

ALL DIMENSIONS MUST BE CHECKED ON SITE.  
ONLY FIGURED DIMENSIONS ARE TO BE WORKED FROM.  
DISCREPANCIES MUST BE REPORTED TO THE ARCHITECT BEFORE  
PROCEEDING.  
THIS DRAWING IS BASED ON BEST KNOW INFORMATION

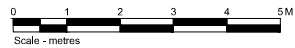

LETTER	DESCRIPTION	DATE	

<p>ISG Boleyn House, St Augustines Business Park, Whitstable Kent CT15 2JQ</p>	<p>© This drawing remains the Copyright of Four Architecture and Design and may not be reproduced in whole or in any part without prior written permission.</p> <p>NOTE: All proprietary goods and materials are to be fitted in accordance with manufacturer's instructions. Codes of Practice and British Standards. All dimensions to be verified by the Contractor on site. Do not scale drawings, work to figured dimensions only.</p> <p>ALL REFERENCES SHOULD BE READ IN CONJUNCTION WITH THE MOST CURRENT NATIONWIDE DESIGN GUIDES.</p>		<p>SHAWLANDS (0911) Brand Update</p>	<p>BRANCH NAME &amp; PREFIX: SHAWLANDS 116 Kilmarnock Road, Shawlands Cross</p>			<p>DRAWING TYPE: PROPOSED EXTERNAL ELEVATION</p>		
				<p>SCALE @ A1: 1:50</p> <p>DRAWN BY: HJ</p>	<p>SCALE @ A3: 1:100</p> <p>CHECKED BY &amp; DATE: JNA</p>	<p>DATE DRAWN: 18.10.23</p> <p>JOB REF:</p>	<p>STATUS: PROPOSED</p>	<p>PROPERTY LOCATION CODE: SH02</p>	<p>DRAWING REF NO: PR.00.E1</p>