

RECEIVED 21 DEC 2023


plain clay tiles

render & stone paint


stock bricks



front elevation 1:100

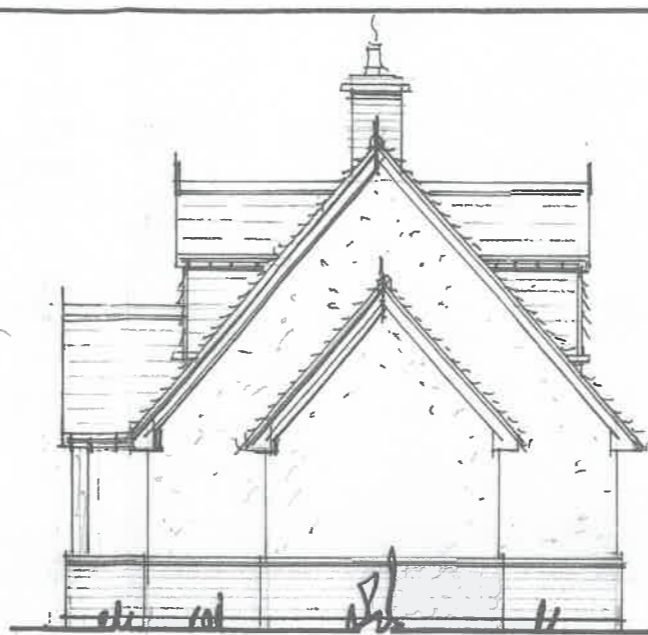

end elevation 1:100

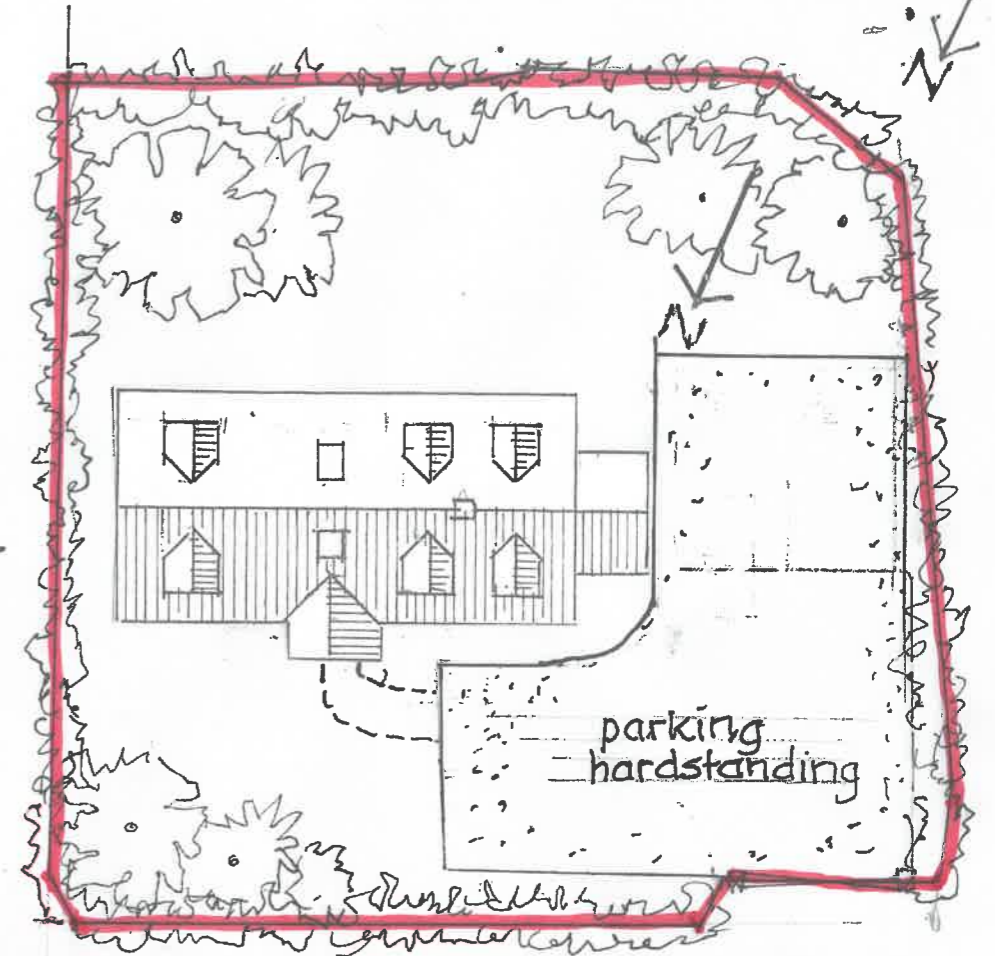




roof/block plan 1:200



rear elevation 1:100



end elevation 1:100

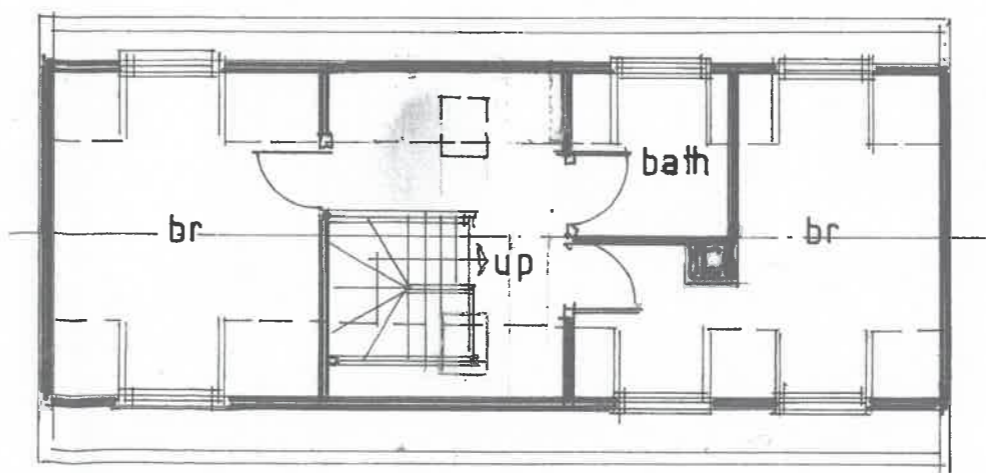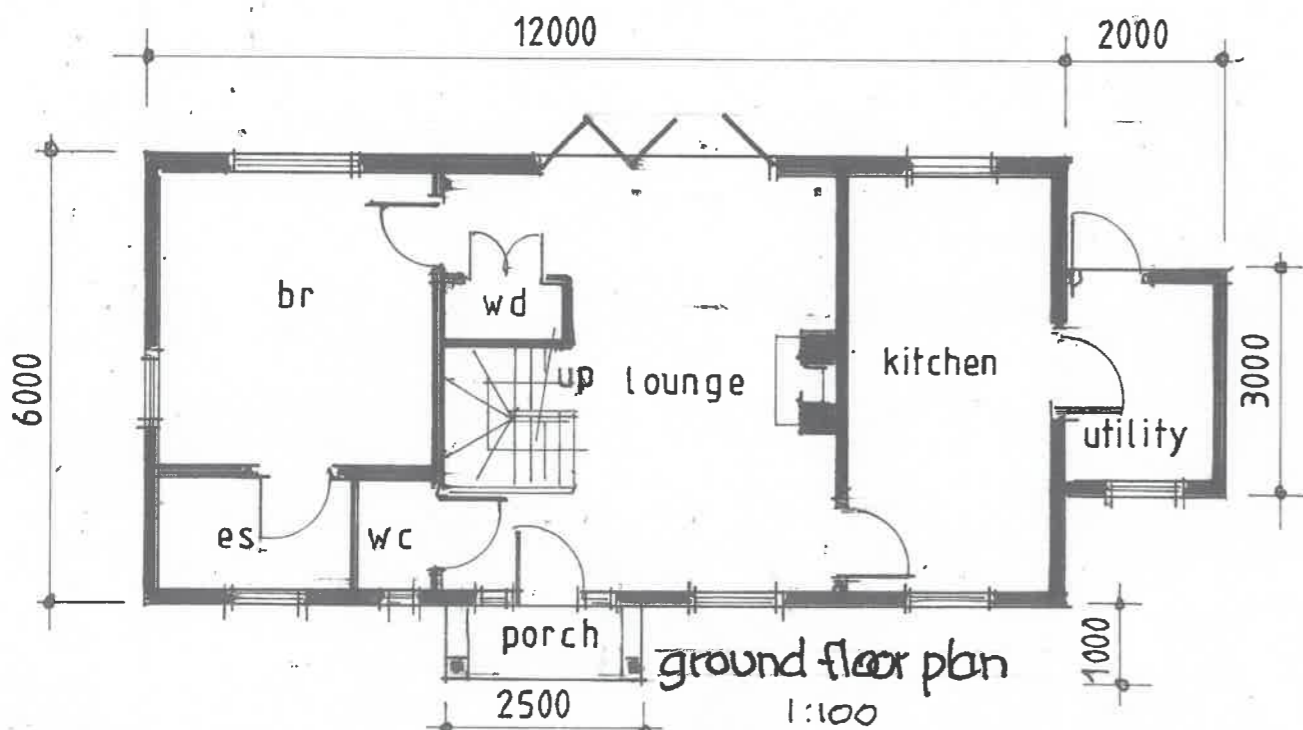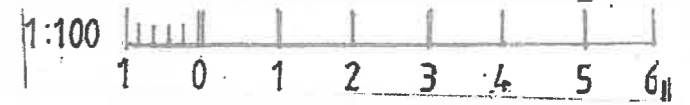

R.A. Rowe
Architectural Design Service
RAR
"Turnpike Cottage" High Street,
Barkway, SG8 8EQ.
Tel: 01763 846818

Demolition of existing
stables & erection of
Chalet Bungalow

Scales: 100,200
Date: Oct. 2023 Drawn: RAR
Drawing No. 30-23-1 Rev: