
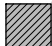


EXISTING FIRST FLOOR PLAN

Do not scale from this drawing
 Drawing to be read in conjunction with the specification document
 Contractor to check all dimensions on site and notify Vincent and Partners of any discrepancies prior to commencement of the works

	Existing Walls
	Existing Walls - solid internal
KEY	

revision	date	description	drawn	ck'd
----------	------	-------------	-------	------

Vincent & Partners

Studio 12, Middlethorpe Business Park
 Sim Balk Lane, Bishopthorpe, York. YO23 2BD
 t: 01904 700941 e: studio@vincentandpartners.com

project:
 9 Temple Road
 Bishopthorpe, York

drawing:
 Existing First Floor Plan

date: 12.10.23 status: Planning

scale: 1:100 @ A3



job number	originator	zone	level	type	role	drawing number	revision
23-060	-	-	-	-	-	0110	P00

