

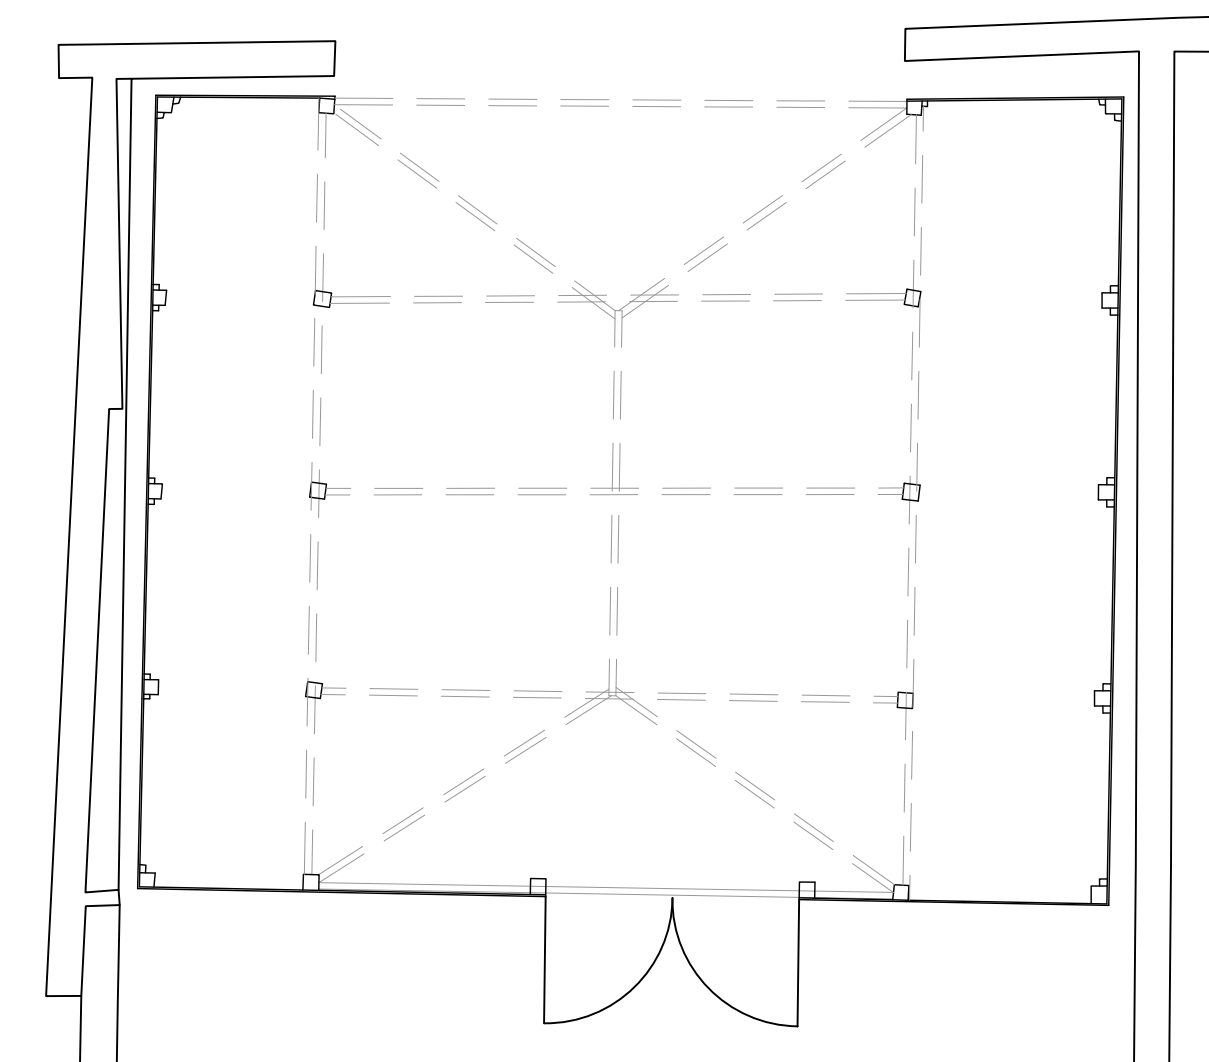


East Elevation 1:100

East Elevation 1:100

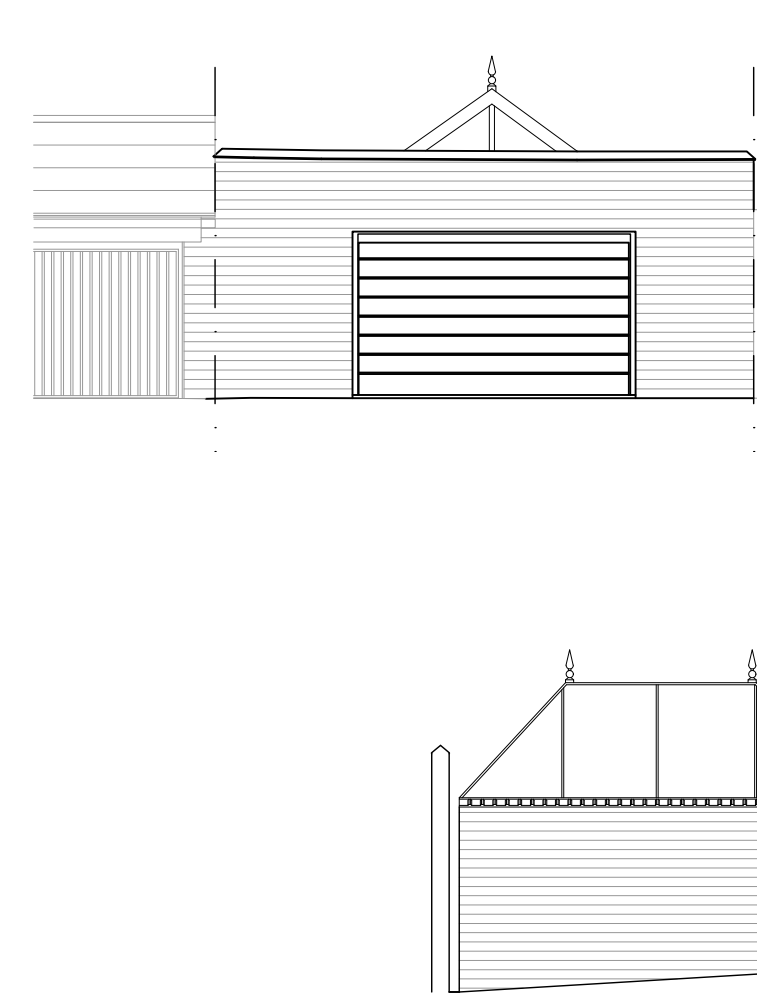

Rev	Description	Date	By
Status:	PLANNING		
Client:	Ms Thurlow		
Project:	31 Huntington Road, York		
Title:	As existing Plans, section and elevations		
Project No.:	Drawing No.:	Rev.:	
364	03-02		
Scale: Various @ A1	Date: 24.11.23		
Drawn: LG	Check: DM		

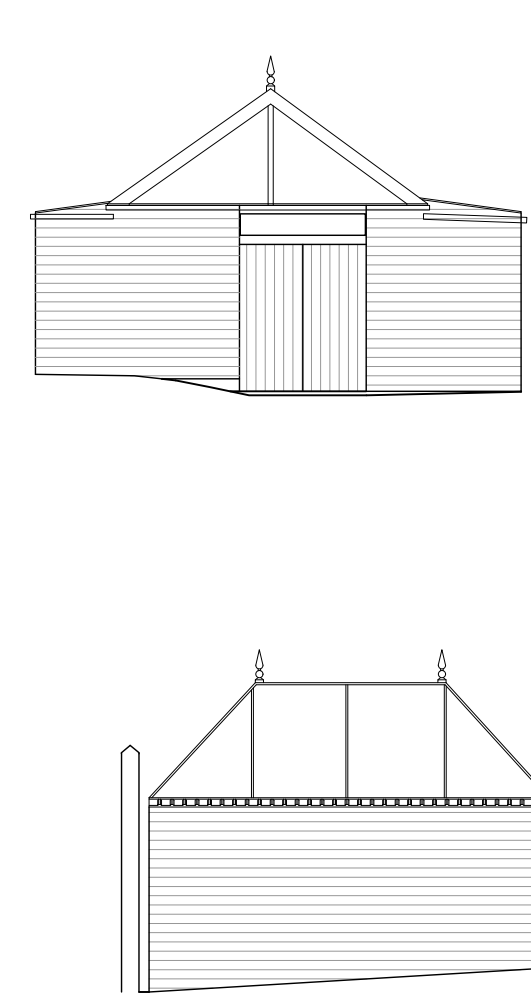