



| REVISIONS: | | | |
|------------|----------|----------------------|------|
| REV: | DATE: | REVISION: | R/W: |
| A | 03.01.24 | SIDE ELEVATION ADDED | JK |




FRONT ELEVATION

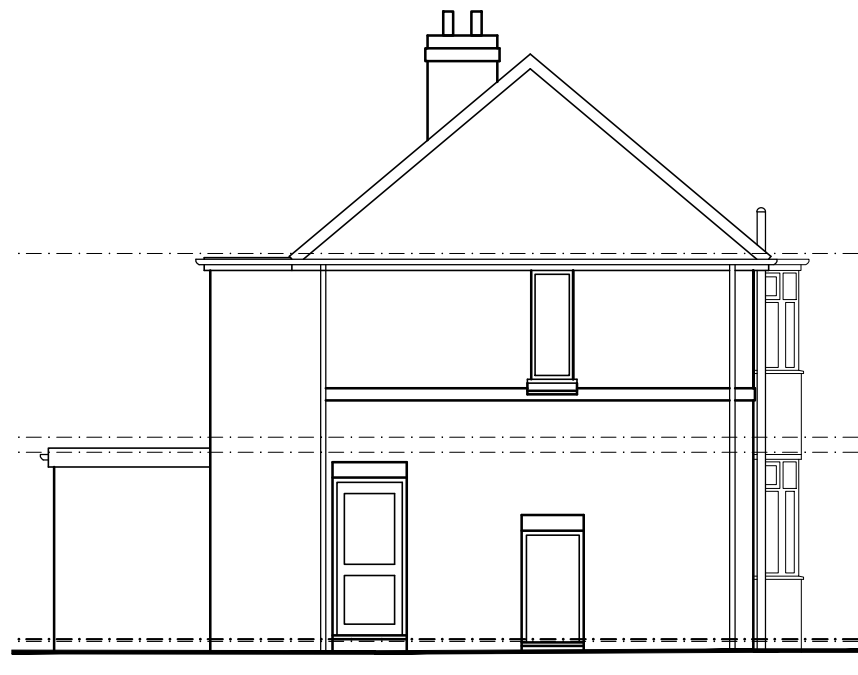


SIDE ELEVATION

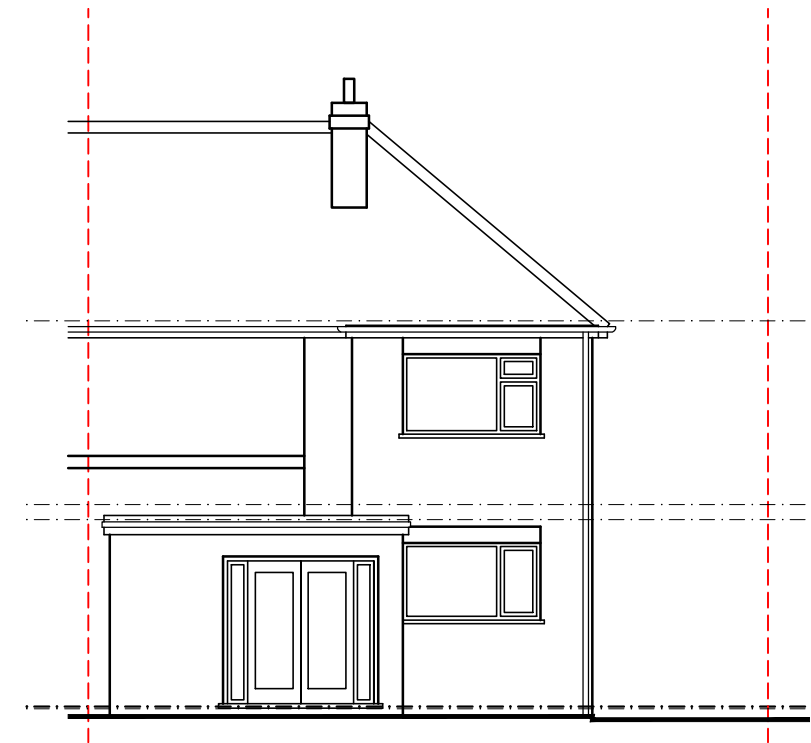


REAR ELEVATION

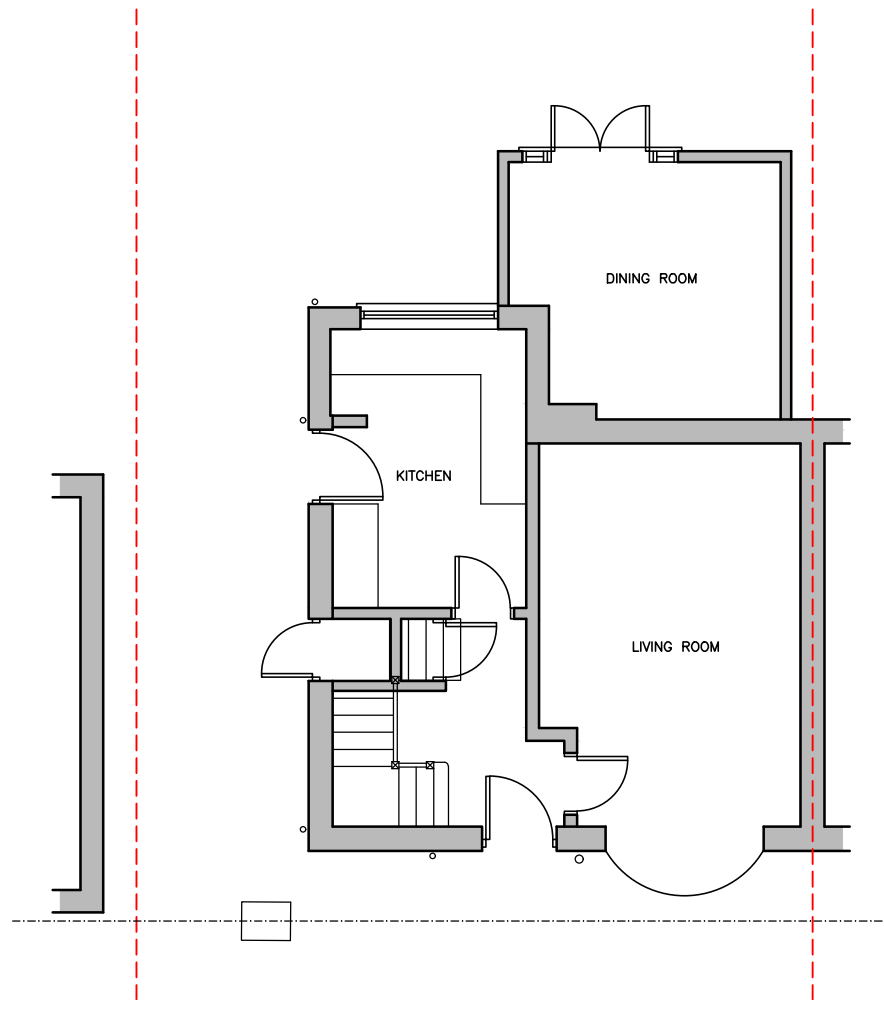


EXISTING GROUND FLOOR PLAN

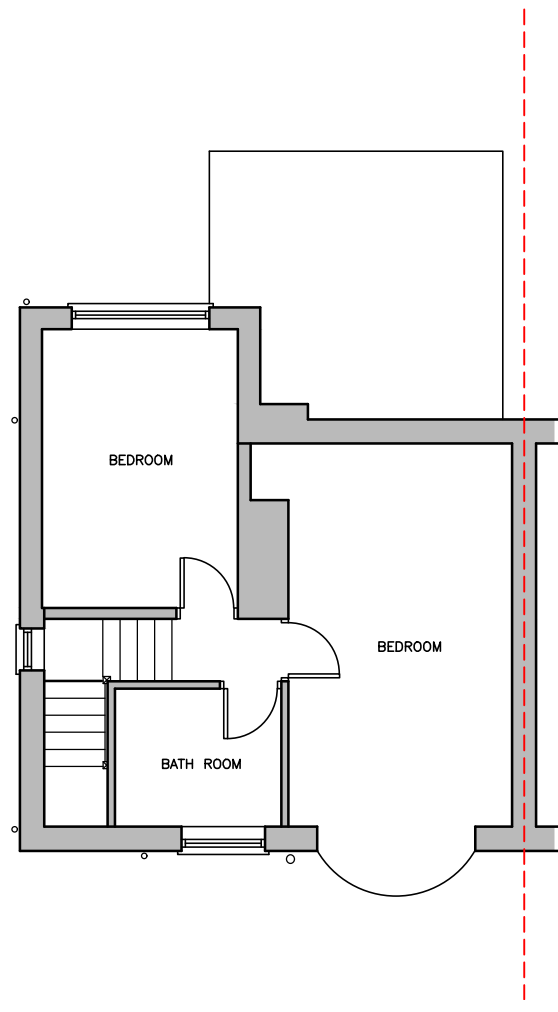

EXISTING FIRST FLOOR PLAN

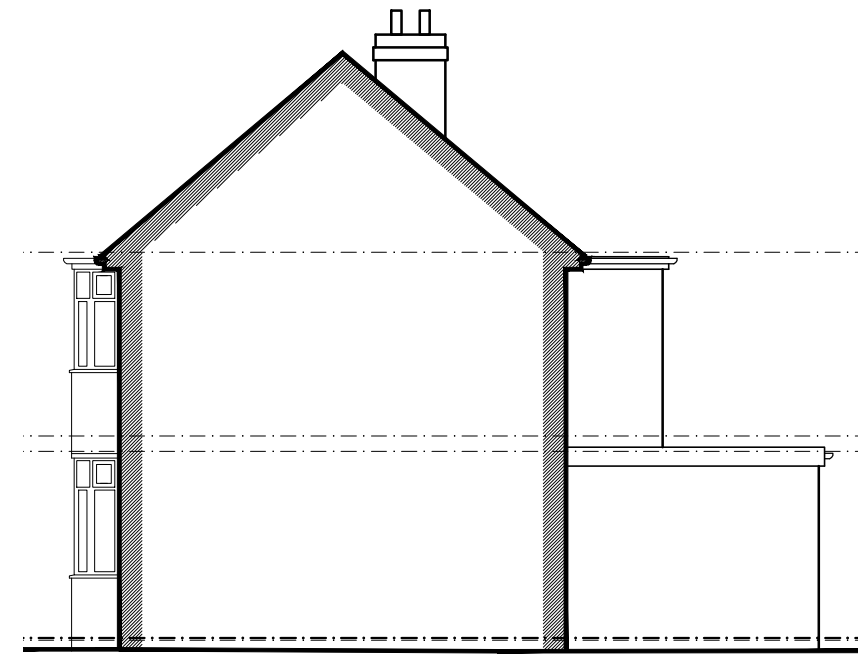

SIDE ELEVATION

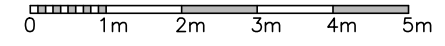

CLIENT
LOUISE McELHERAN
 30 ALWYNE GROVE, YORK

PROJECT
**TWO STOREY SIDE AND
 SINGLE STOREY REAR EXTENSION**

TITLE
**EXISTING FLOOR PLANS
 AND ELEVATIONS**

STATUS
PLANNING APPROVAL

DATE
SEP 23

SCALE
1:100

DRAWING NUMBER
2023 19 02 A

CAD DETAILS
 XREFS:
 PCPfile: Lscale: Size: A3

Do NOT scale this drawing. Figured dimensions only are to be used.
 Any discrepancies between this drawing and other information shall be reported to the Architect.
 MODIFICATIONS to be made solely on ORIGINAL MAGNETIC MEDIA.