



New open gabled porch constructed of timber on low brick wall. Pantile roof.




Single storey rear extension. Brick to match existing with pantile roof

New open gabled porch constructed of timber on low brick wall




Single storey rear extension. Brick to match existing with pantile roof. Slimline aluminium sliding window

New open gabled porch constructed of timber on low brick wall

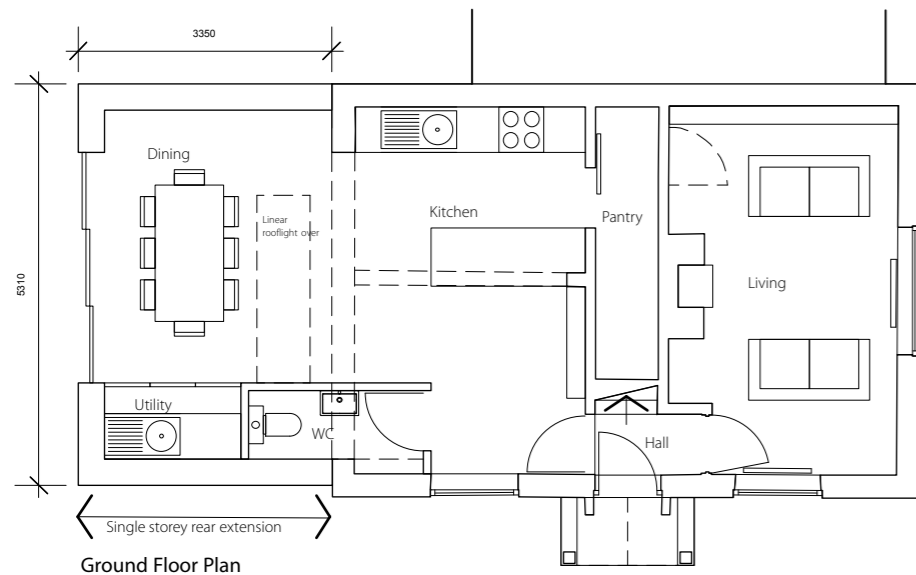


Ground Floor Plan

New open gabled porch constructed of timber on low brick wall

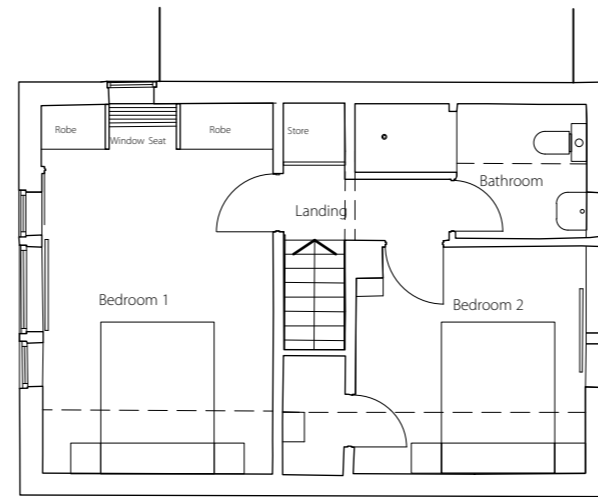

First Floor Plan

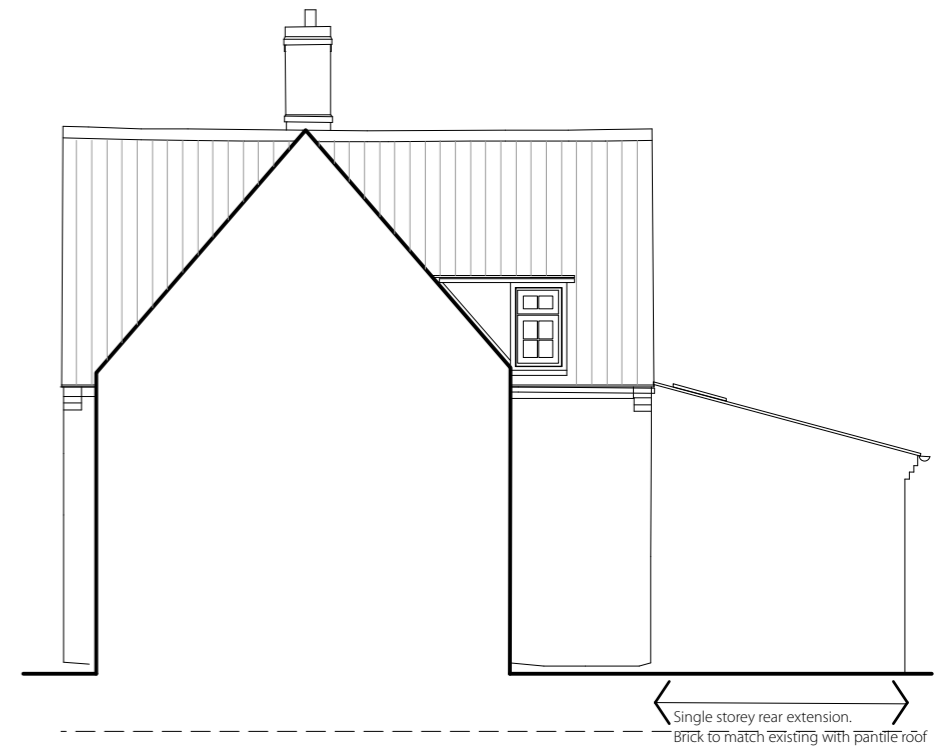

Single storey rear extension. Brick to match existing with pantile roof



Notes	Revision	Ric Blenkharn BA Hons Dipl Arch FRIBA FRSA ARCHITECT The Reading Room Welburn York YO60 7EE ric@ricblenkharn.com 07711144943	Client Alison Littler and Nic Franklin-Woolley 30 White Rose Avenue New Earswick York YO32 4AG	Drawing Plans and Elevations Proposed	
				Please do not scale from this drawing	Scale 1:100 at A1
					Revision -