




18 x 8 Ruby Combo 10ft / 8ft RHS

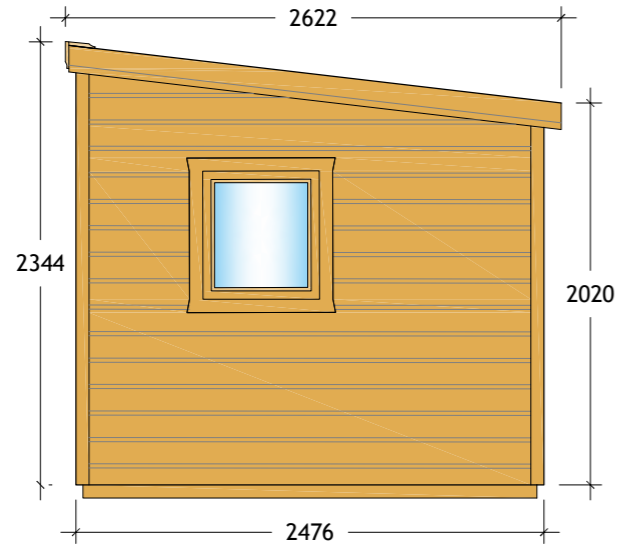


LHS ELEVATION

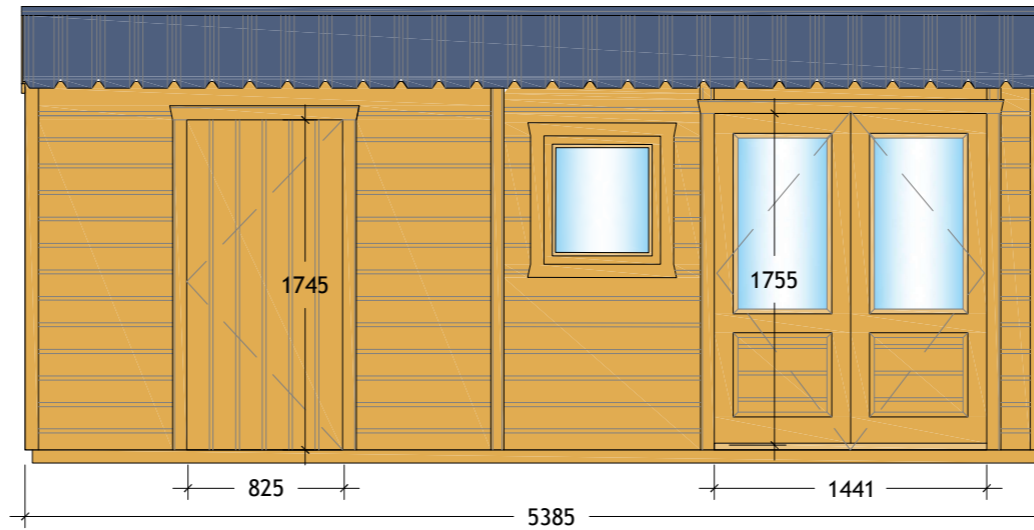


FRONT ELEVATION

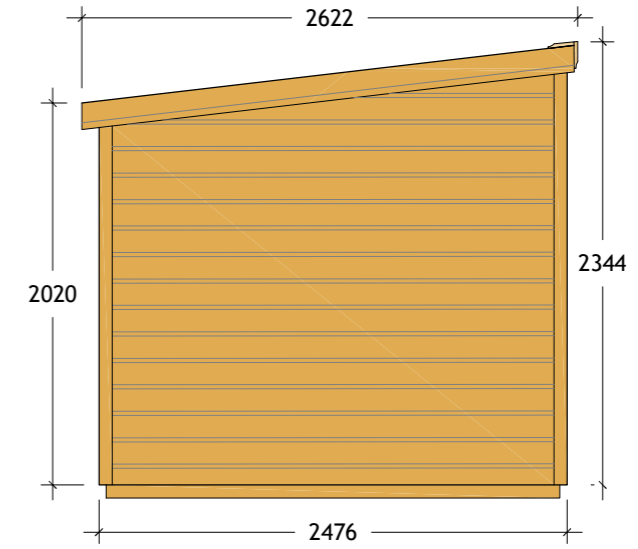

RHS ELEVATION

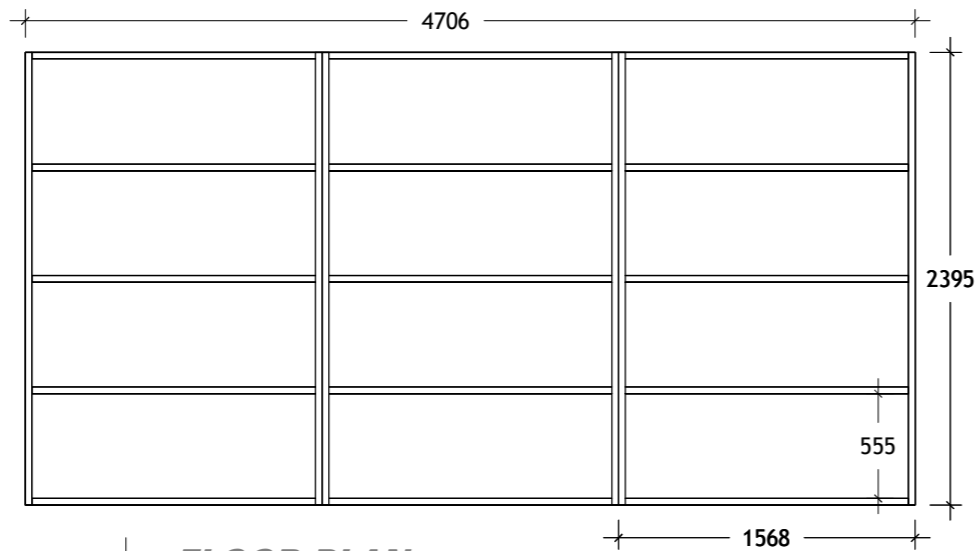

FLOOR PLAN

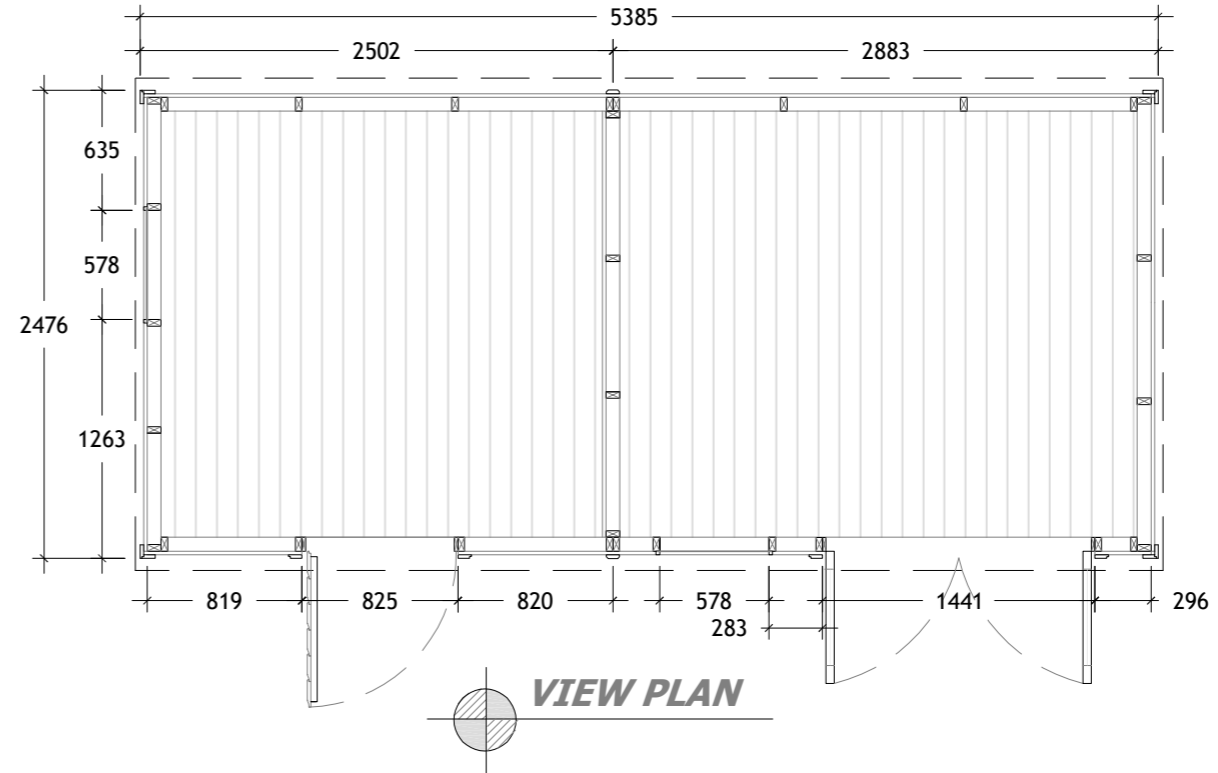

VIEW PLAN