

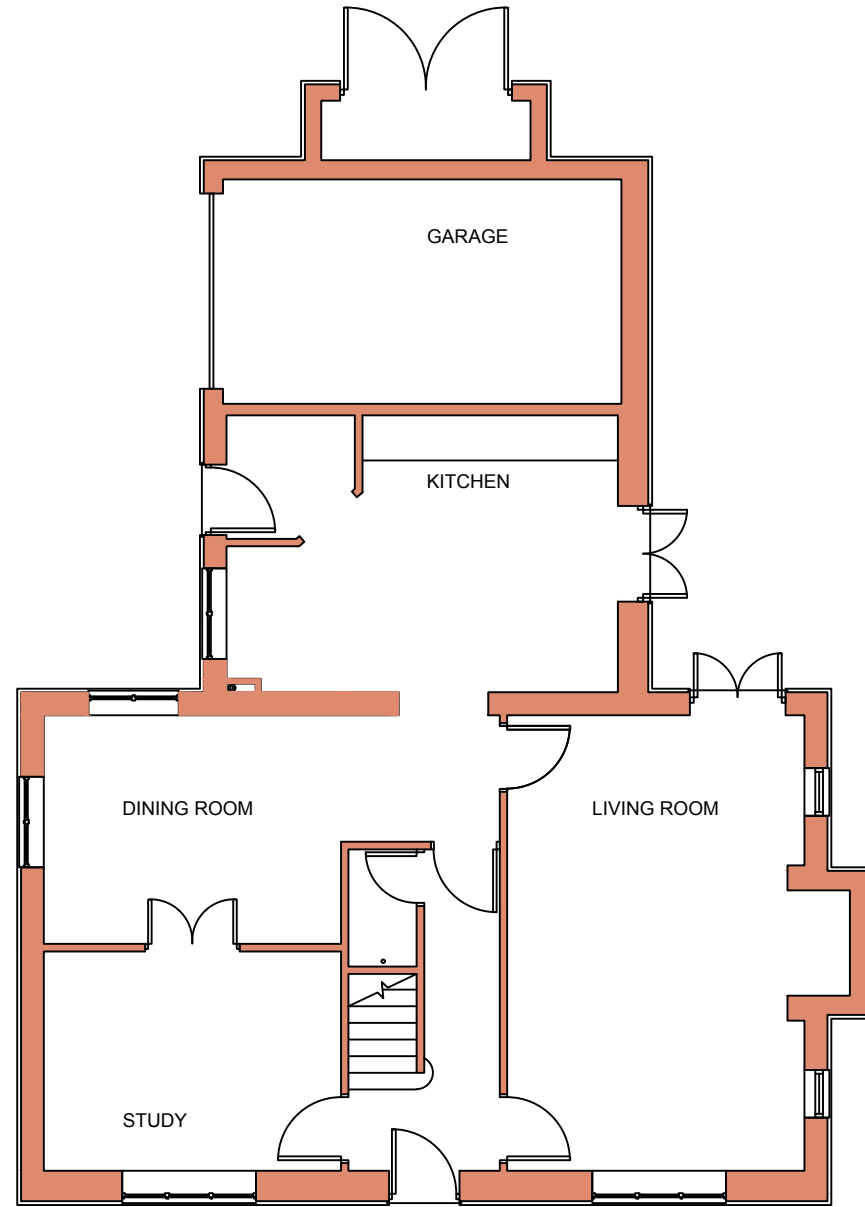


Notes
 Report any discrepancies to the author.
 Do not scale from this drawing.
 This drawing is copyrighted to Temple Ford Design LTD.

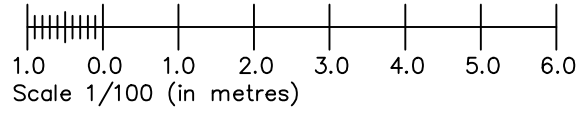

GROUND FLOOR PLAN

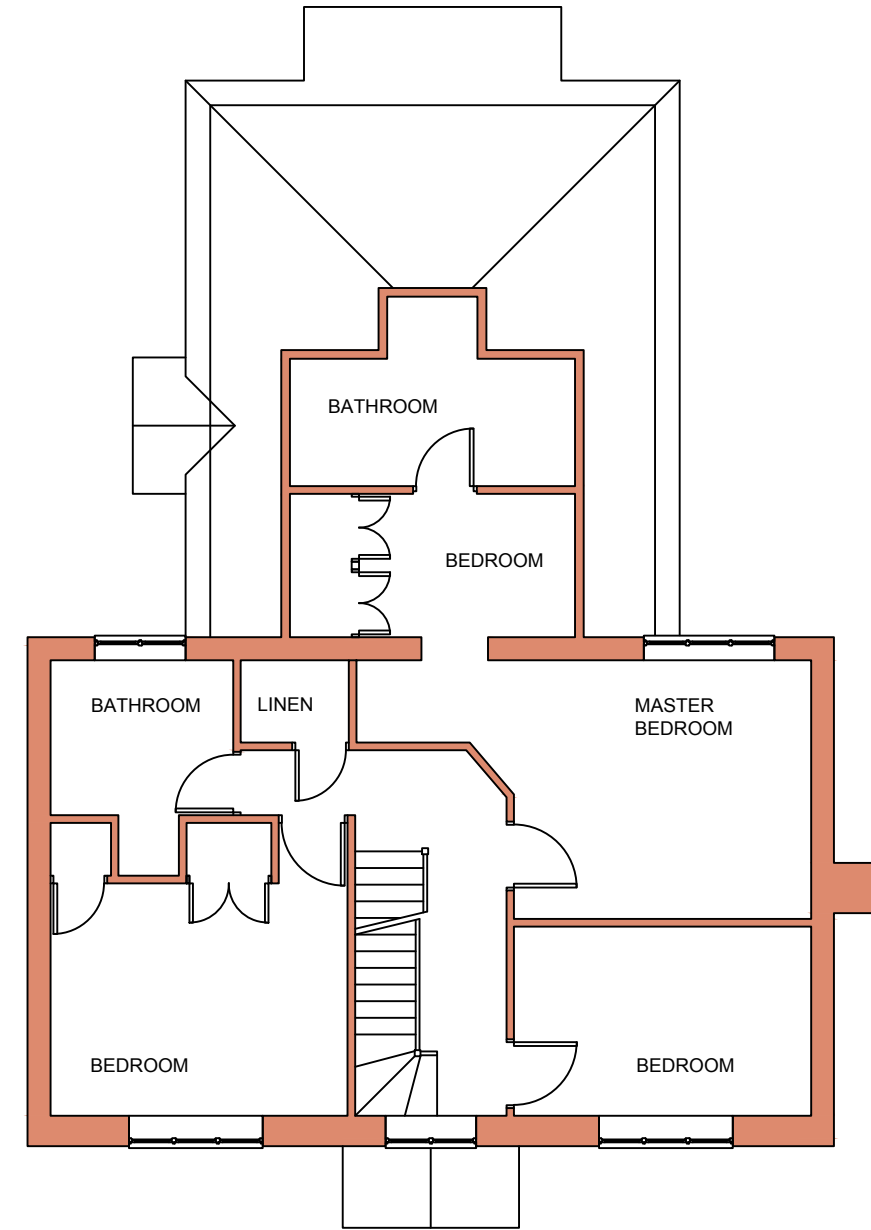

1ST FLOOR PLAN

Revision Notes:		
Rev:	Date:	Description:
0	0	Description

Date:	May 2022	
Scale @ A3:	1/100	
Drawing Status:	Drawn:	Checked:
Design	dmm	mp

Project:	Juniper House, Long Parish Proposed Alterations	
Drawing Title:	Ground and 1st Floor Plans As Existing	

Client:	Mr and Mrs Priestly Juniper House	
Project:	Dwg No:	Rev:
2075	902	~

Temple Ford Design Ltd
 architects

T 023 8027 6393
 E templeforddesign@gmail.com W templeforddesign.co.uk