



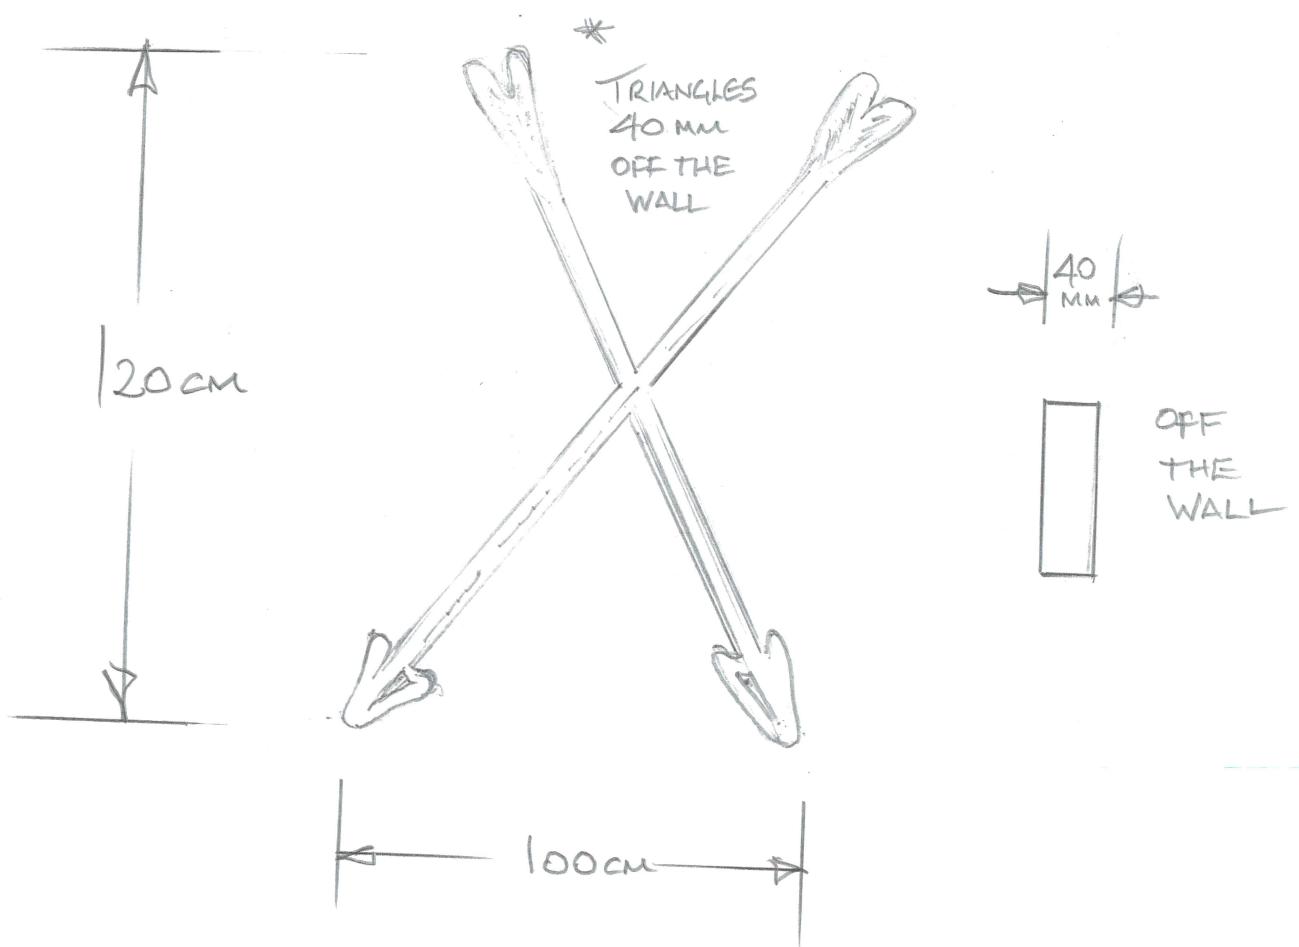




*
3.93 METERS FROM GROUND
TO BASE OF THE SIGN



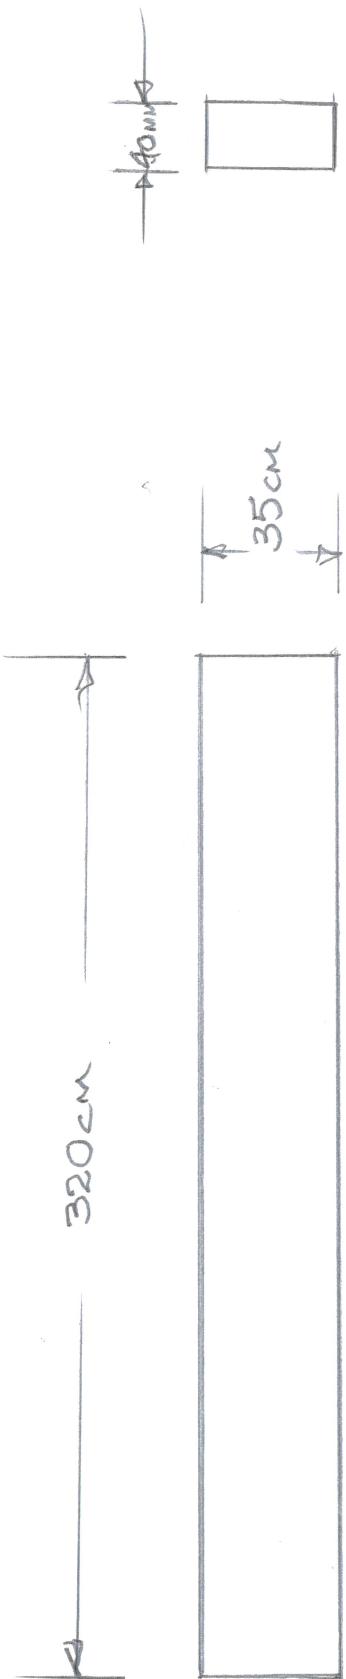


* 3 METERS from Ground to base of sign

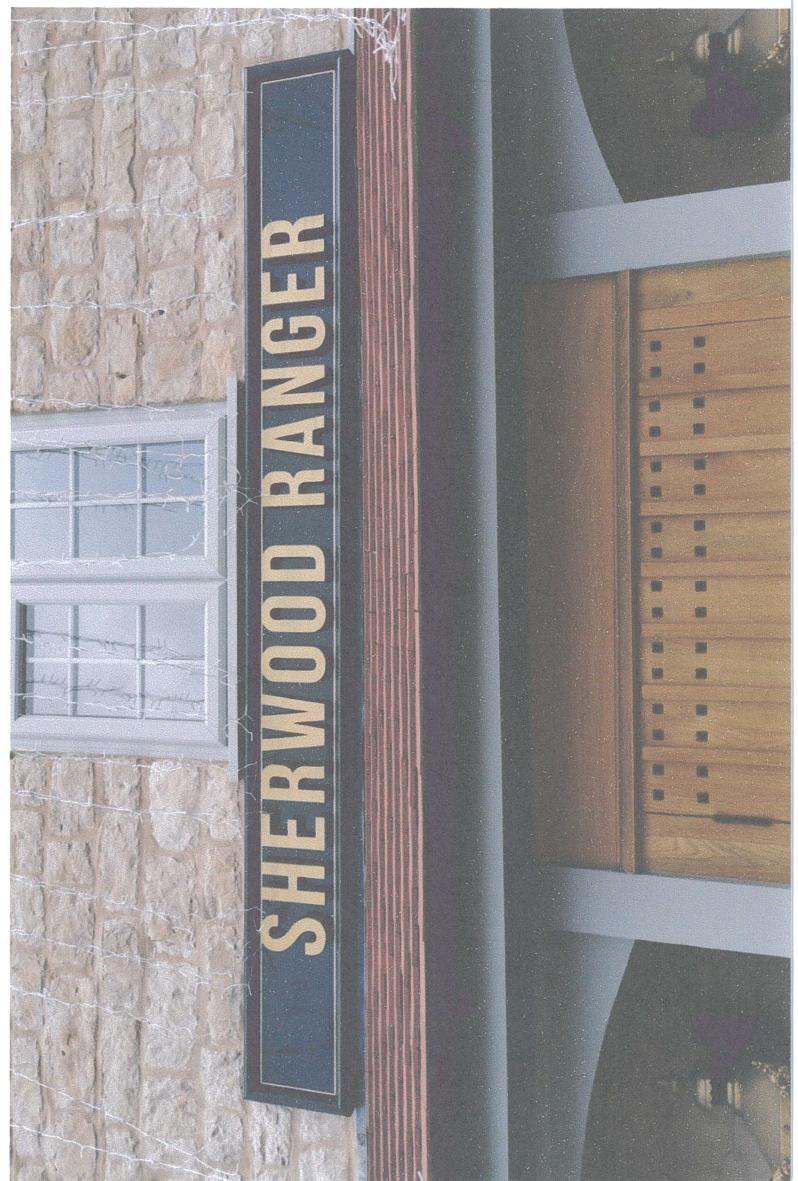

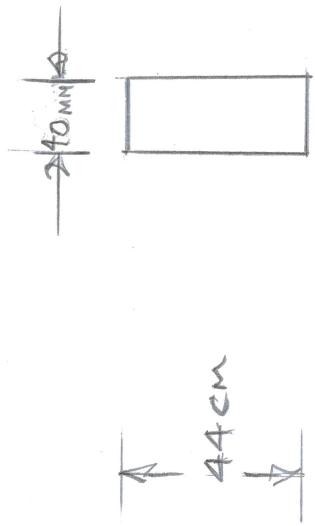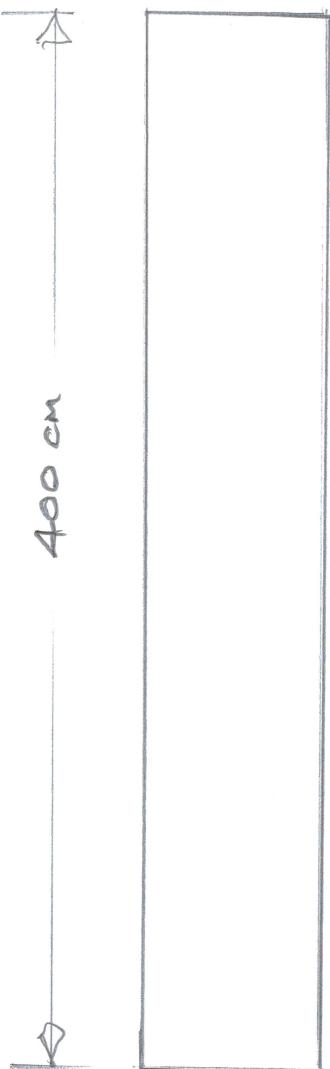

* 3 METERS from Ground to base of sign

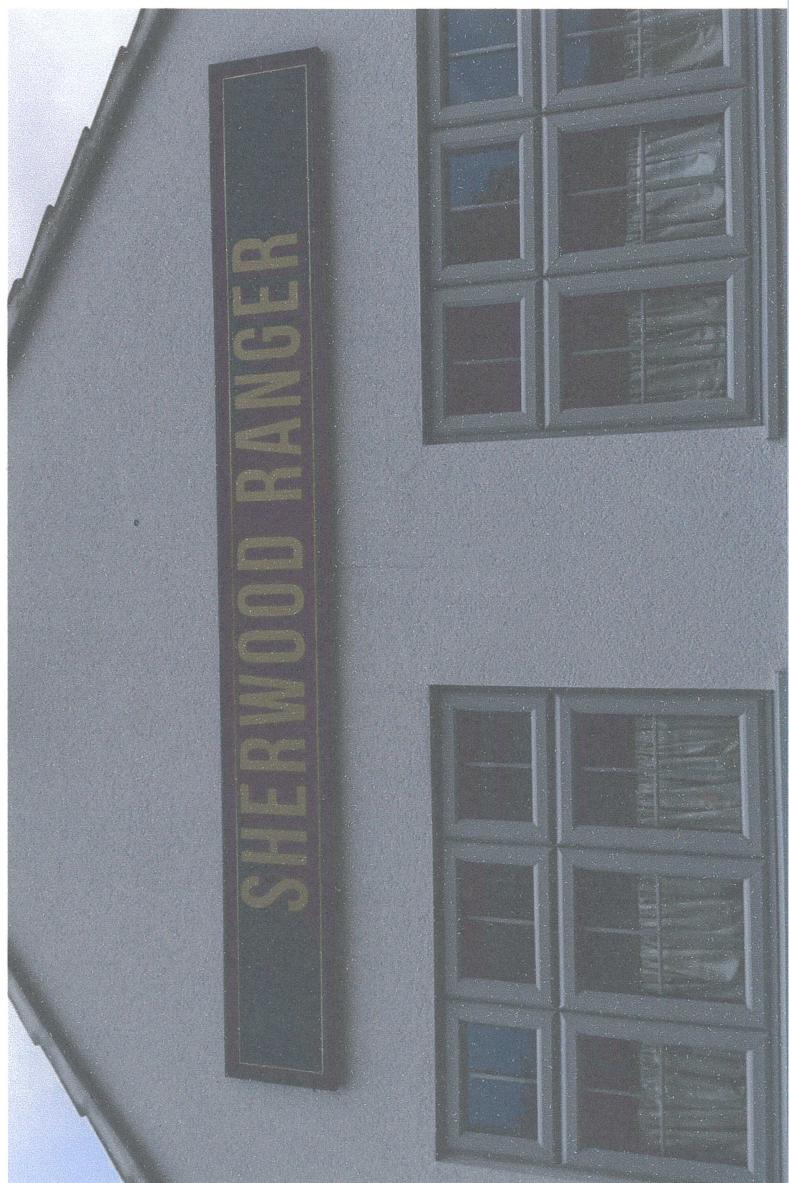



ALL THE ORIGINAL FRAMEWORK AND POSTS
2.7 METERS FROM GROUND TO BASE
OF THE SIGN.

