

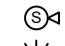

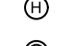








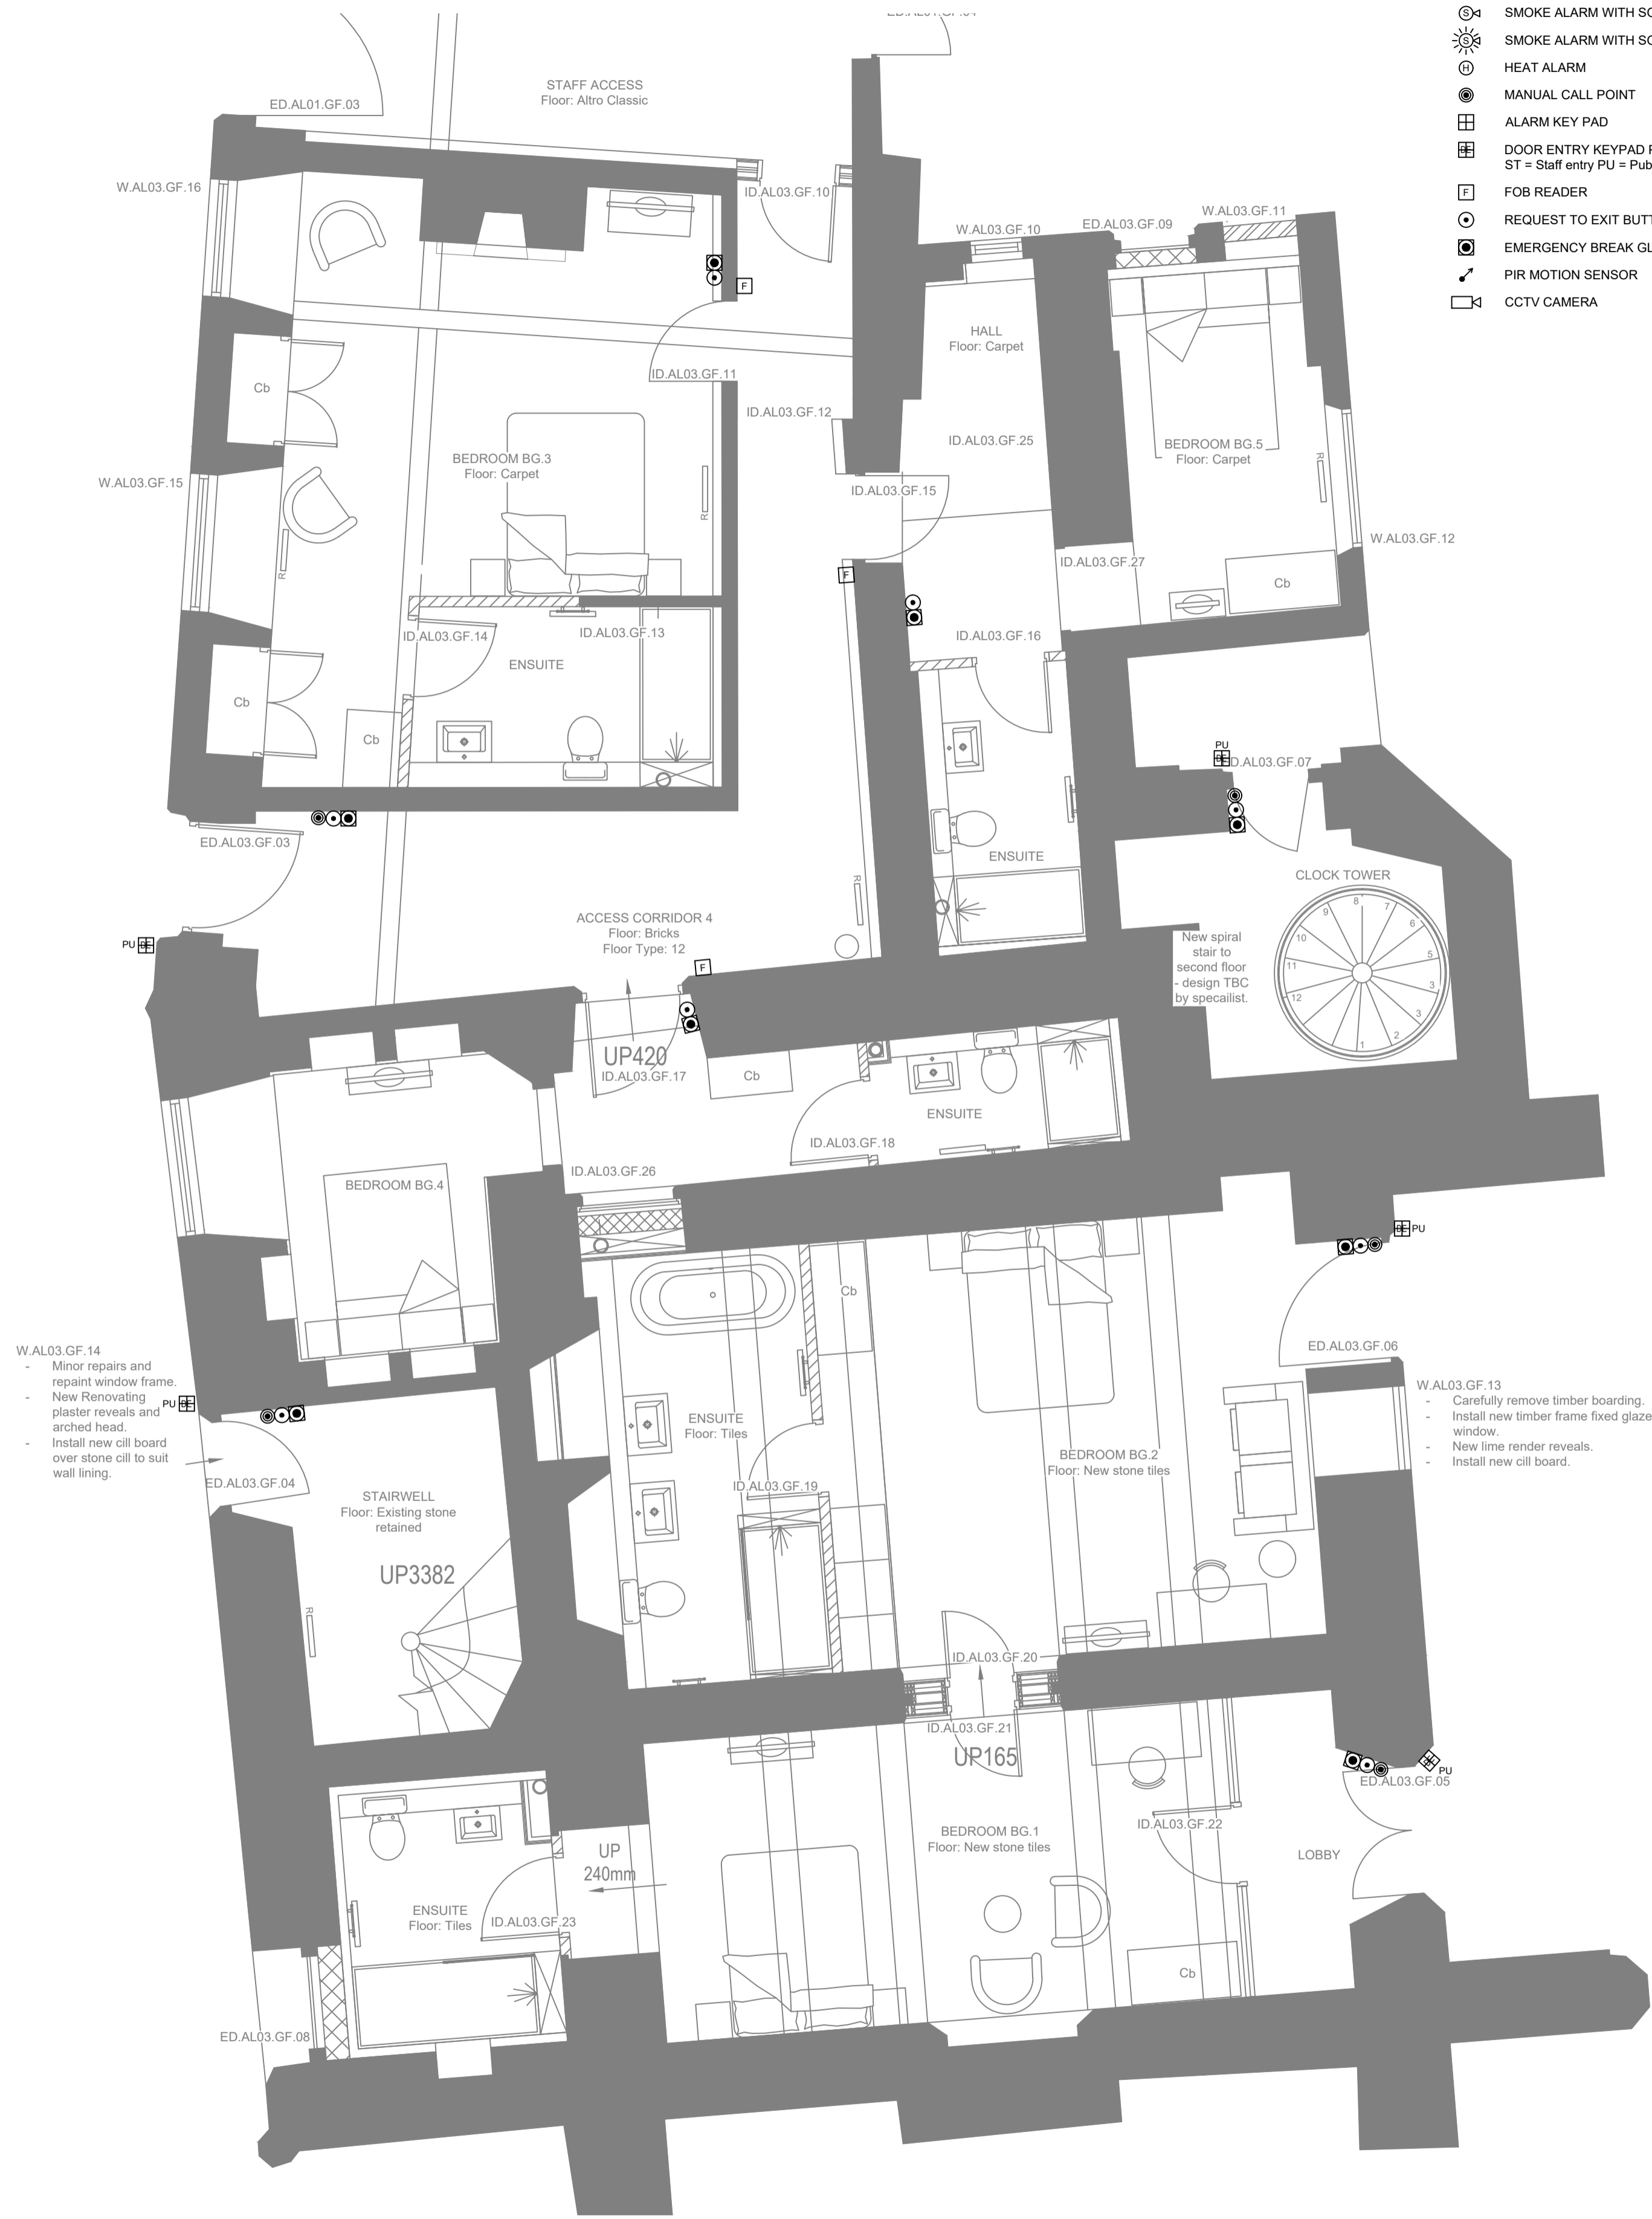


LEGEND

-  FIRE ALARM PANEL
-  SMOKE ALARM
-  SMOKE ALARM WITH SOUNDER
-  SMOKE ALARM WITH SOUNDER AND BEACON
-  HEAT ALARM
-  MANUAL CALL POINT
-  ALARM KEY PAD
-  DOOR ENTRY KEYPAD PANEL
ST = Staff entry PU = Public (guest) entry
-  FOB READER
-  REQUEST TO EXIT BUTTON
-  EMERGENCY BREAK GLASS
-  PIR MOTION SENSOR
-  CCTV CAMERA



GROUND FLOOR
(1:50@A1)



FIRST FLOOR
(1:50@A1)

- Notes:**
1. Do not scale from this drawing, use figured dimensions only.
 2. All dimensions to be verified on site.
 3. This drawing is to be read in conjunction with all related architects and engineers drawings and any other related information.

- Minor repairs and repaint window frame.
- New Renovating plaster reveals and arched head.
- Install new cill board over stone cill to suit wall lining.

- Carefully remove timber boarding.
- Install new timber frame fixed glazed window.
- New lime render reveals.
- Install new cill board.

Rev	Description	Drawn	Date
A	Initial drawing issue	J.H.	22/06/23

Drawing Status:
FOR APPROVAL



Laser Electrical Services Limited
11 Springfield Lyons Approach
Chelmsford
Essex CM2 5LB
T: 01245 398380
F: 01245 809496
E: info@laserelectrical.com
W: www.laserelectrical.com

Client:
City & Country
St. Osyth's Primary, The Bury
St. Osyth, Essex CO16 8HS

Project:
Darcy House
St. Osyth's Primary, The Bury
St. Osyth, Essex CO16 8HS

Drawing Title:
Electrical Services
Phase 3 South Wing
Fire Alarm and Security

Scale:	Date:	Drawn:	Checked:
1:50@A1	06/2023	J.H.	R.F.

Drawing Number:	Revision:
L3484R/E/304	A