



- Notes:**
1. Do not scale from this drawing, use figured dimensions only.
 2. All dimensions to be verified on site.
 3. This drawing is to be read in conjunction with all related architects and engineers drawings and any other related information.

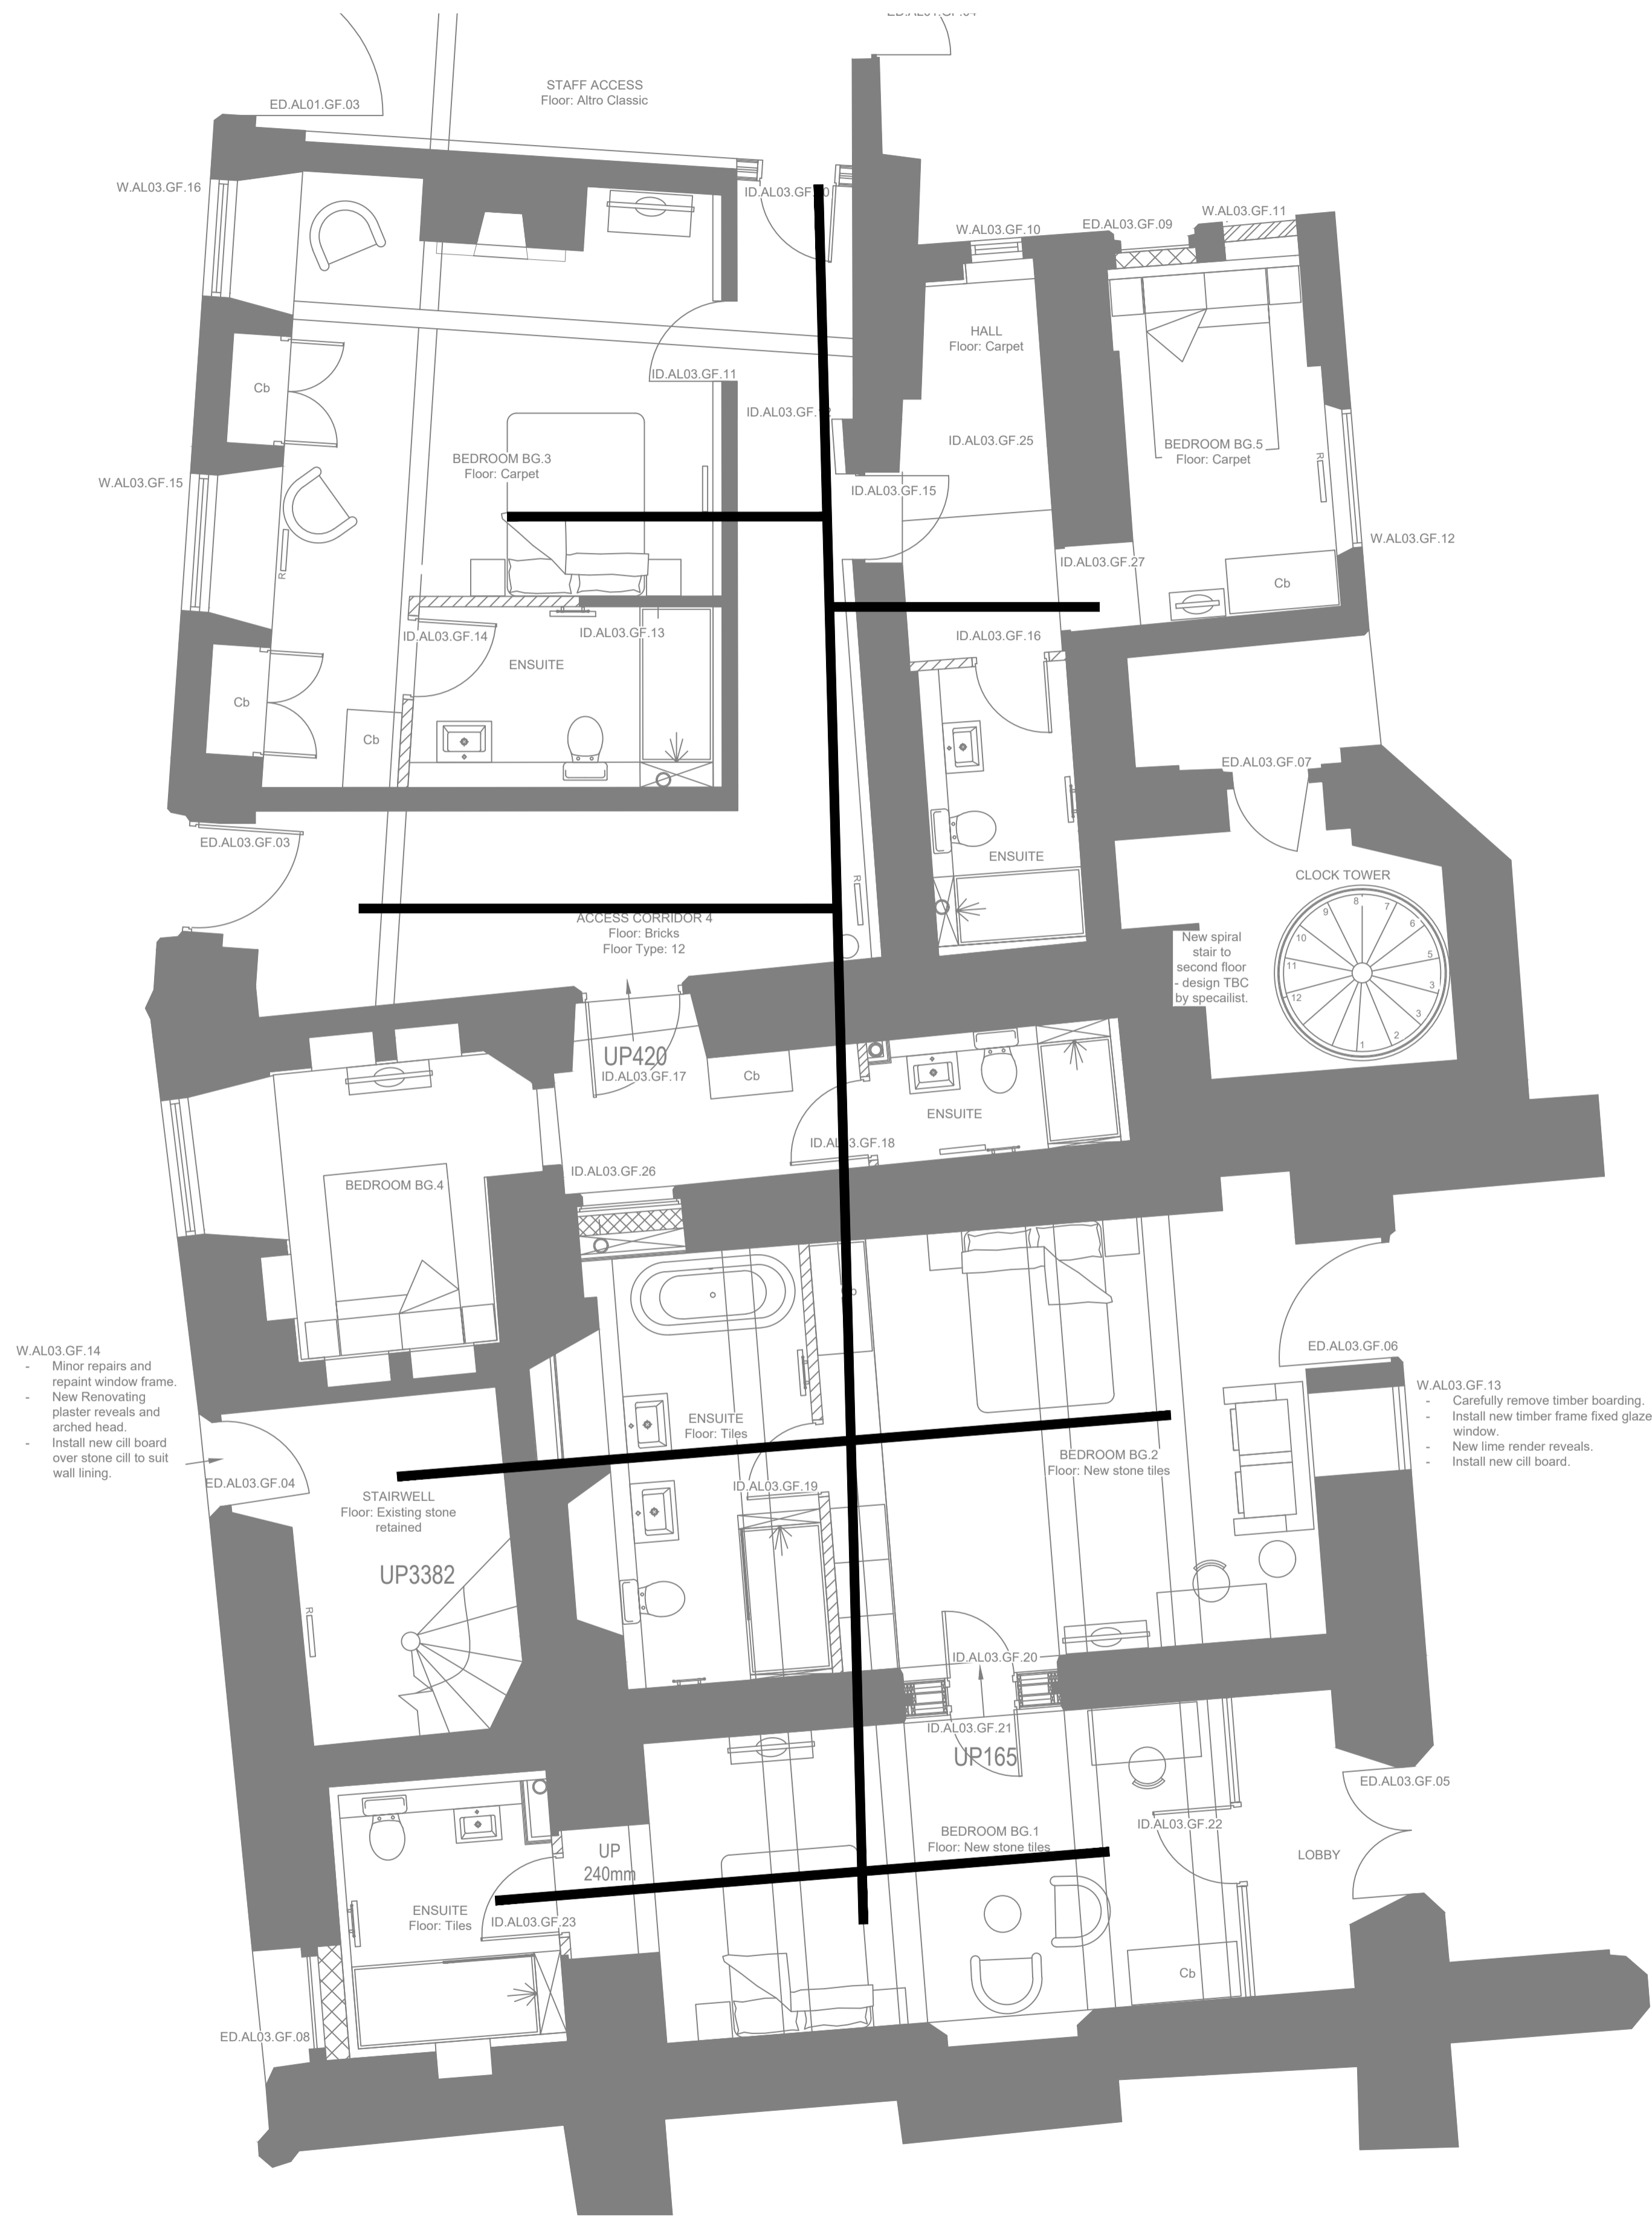

GROUND FLOOR
(1:50@A1)

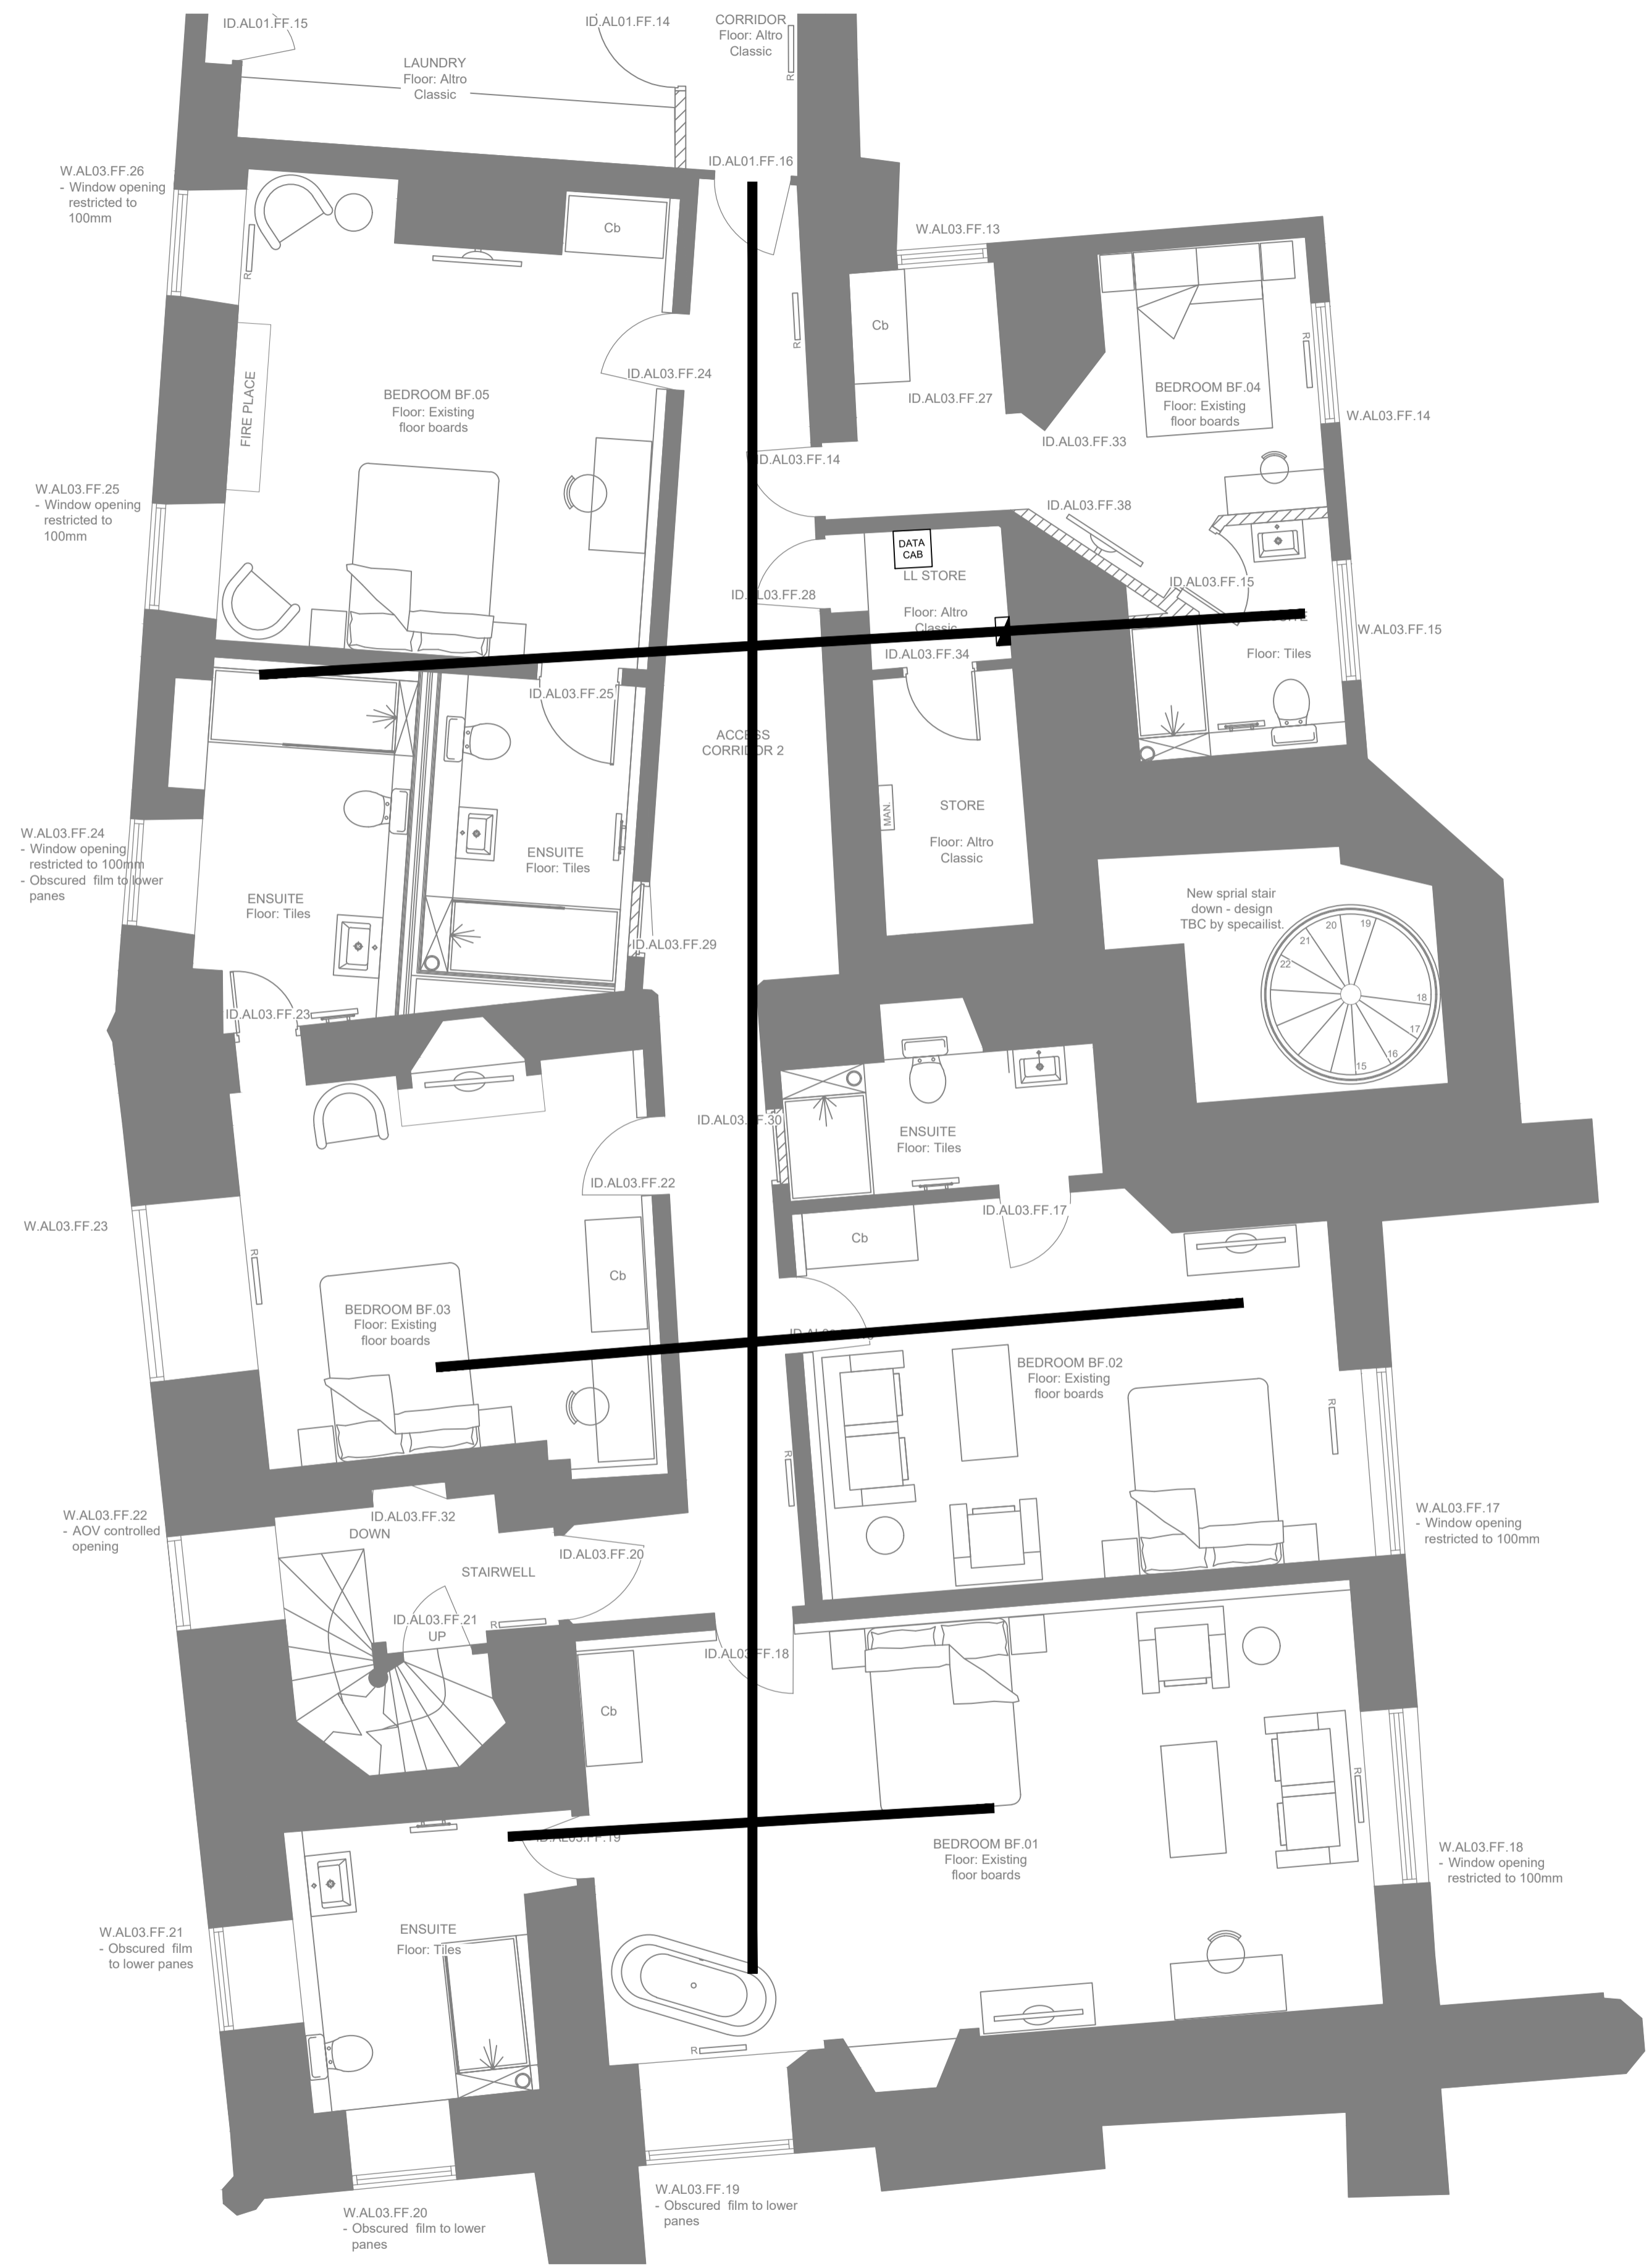

FIRST FLOOR
(1:50@A1)

Rev	Description	Drawn	Date
A	Initial drawing issue	J.H.	22/06/23

Drawing Status:
FOR APPROVAL



Laser Electrical Services Limited
11 Springfield Lyons Approach
Chelmsford
Essex CM2 5LB
T: 01245 398380
F: 01245 809496
E: info@laserelectrical.com
W: www.laserelectrical.com

Client:
City & Country
St. Osyth's Priory, The Bury
St. Osyth, Essex CO16 8HS

Project:
Darcy House
St. Osyth's Priory, The Bury
St. Osyth, Essex CO16 8HS

Drawing Title:
Electrical Services
Phase 3 South Wing
Cable Routes

Scale:	Date:	Drawn:	Checked:
1:50@A1	06/2023	J.H.	R.F.

Drawing Number:	Revision:
L3484R/E/404	A