



EXISTING SIDE ELEVATION

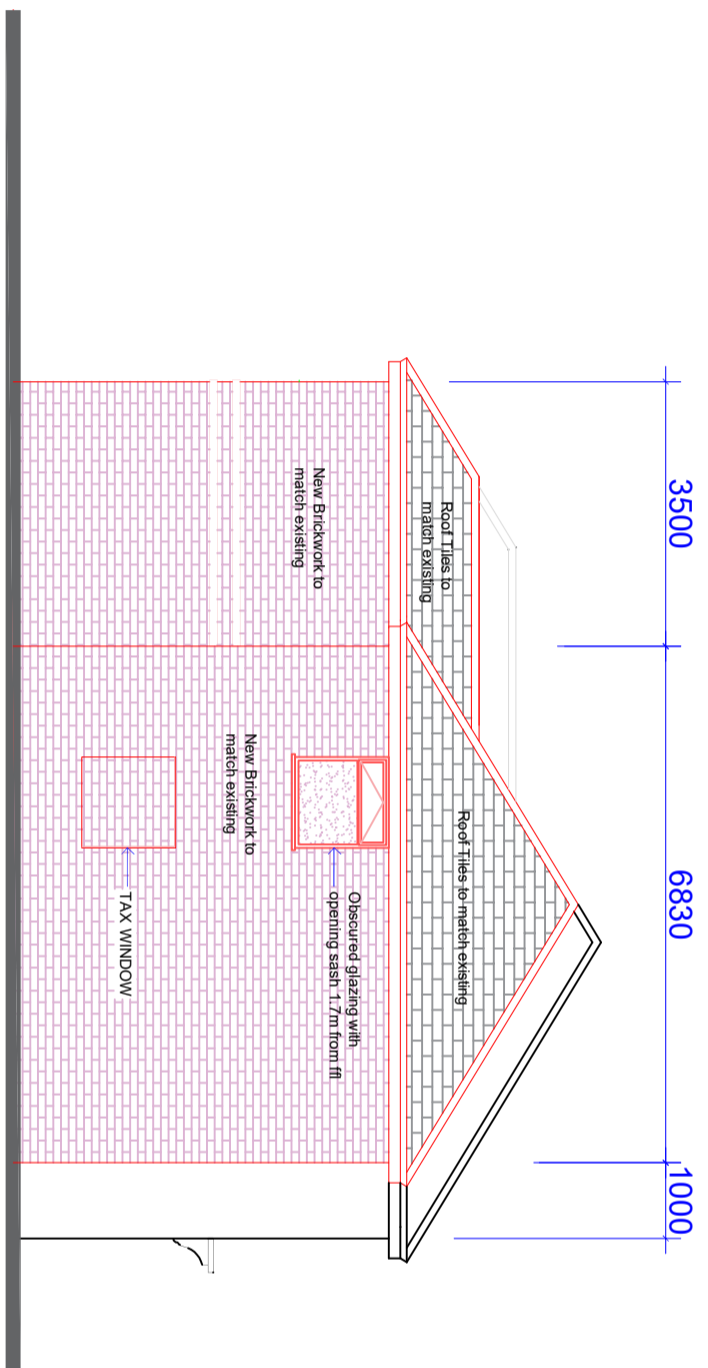

PROPOSED SIDE ELEVATION

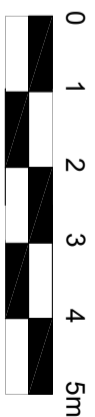

SCALE: 1:100 @A3

