


GROUND FLOOR PLAN




REAR ELEVATION

Pipe shown in green assumed boiler condensate pipe. To be relocated to suit extension

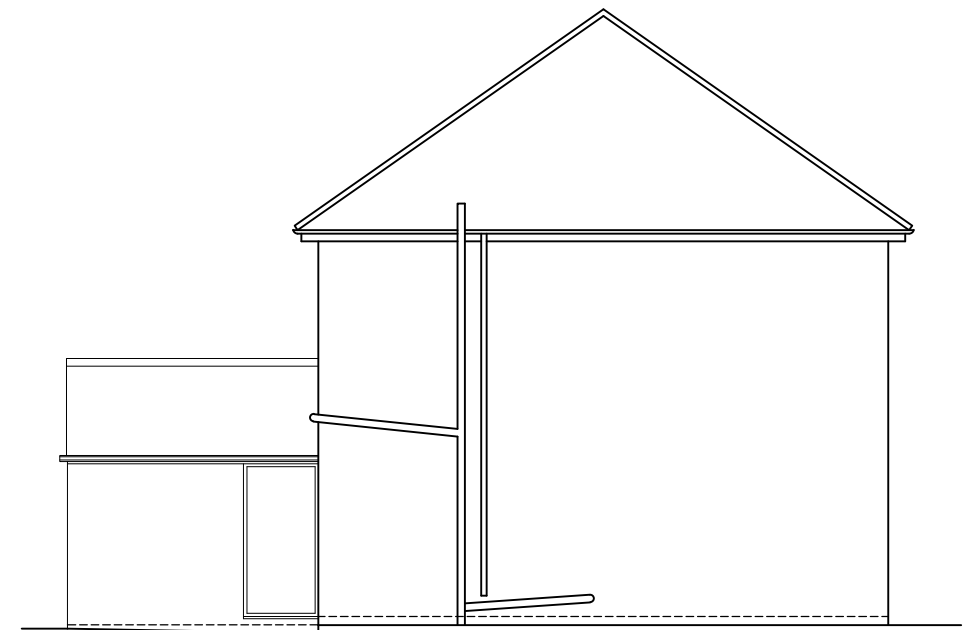

SIDE ELEVATION

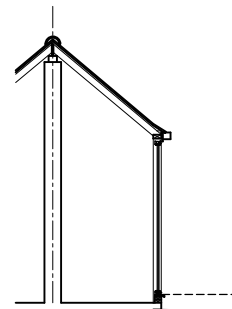

SECTION STORE

Foundations to be determined on site. Trial hole down side of building to determine dimensions

