
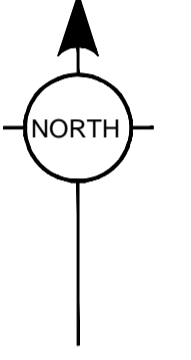


ALL LEVELS ARE IN METRES DERIVED FROM GPS TRANSFORMATION.
 GRID COORDINATES ARE ORDNANCE SURVEY OSGB36 GRID DERIVED FROM GPS
 TRANSFORMATION. (NO SCALE FACTOR APPLIED)
 PLOT SCALE ACCURACY OF 1:200.
 TREE SPECIES TO BE CONFIRMED BY A SPECIALIST IF ESSENTIAL TO THE SURVEY.
 SERVICE COVERS UNDER STRUCTURES/VEHICLES OR ONES THAT ARE BURIED MAY BE
 OMITTED FROM THE SURVEY. PIPE DETAILS SURVEYED FROM SURFACE ONLY.
 BROKEN COVERS AND COVERS WITHIN BUSY HIGHWAYS WILL NOT BE LIFTED.
 OVERHEAD CABLE POSITIONS/HEIGHTS SHOULD BE TREATED AS APPROXIMATE AND
 ARE LIABLE TO SEASONAL CHANGE.
 COPYRIGHT AND FULL RIGHTS REMAIN WITH CRYFIELD SURVEYS LTD.

TEXT KEY -

av - air valve	p & f fence - post & rail fence
bt - telecom	re - rodding eye
cabv - cable television	rs - road sign
c/f fence - closeboard fence	rep - rain water pipe
cbox - control box	sl - spot light
d - cover level	sv - stop valve
cr - cable riser	svp - soil vent pipe
dp - depth	tbm - temporary bench mark
ep - electric pole	thl - threshold level
er - earthing rod	tl - service light
fl - floor level	toc - top of cap
fs - fire switch	top - top of pipe
g - gully	tot - top of tank
gv - gas valve	tp - telecom pole
h - height	us - underside
hl - inspection cover	ul - unable to lift
il - invert level	vp - vent pipe
ip - lamp post	wfc - water filled chamber
mh - manhole	wm - water meter
mk - marker	wo - wash out
	wpp - waste pipe

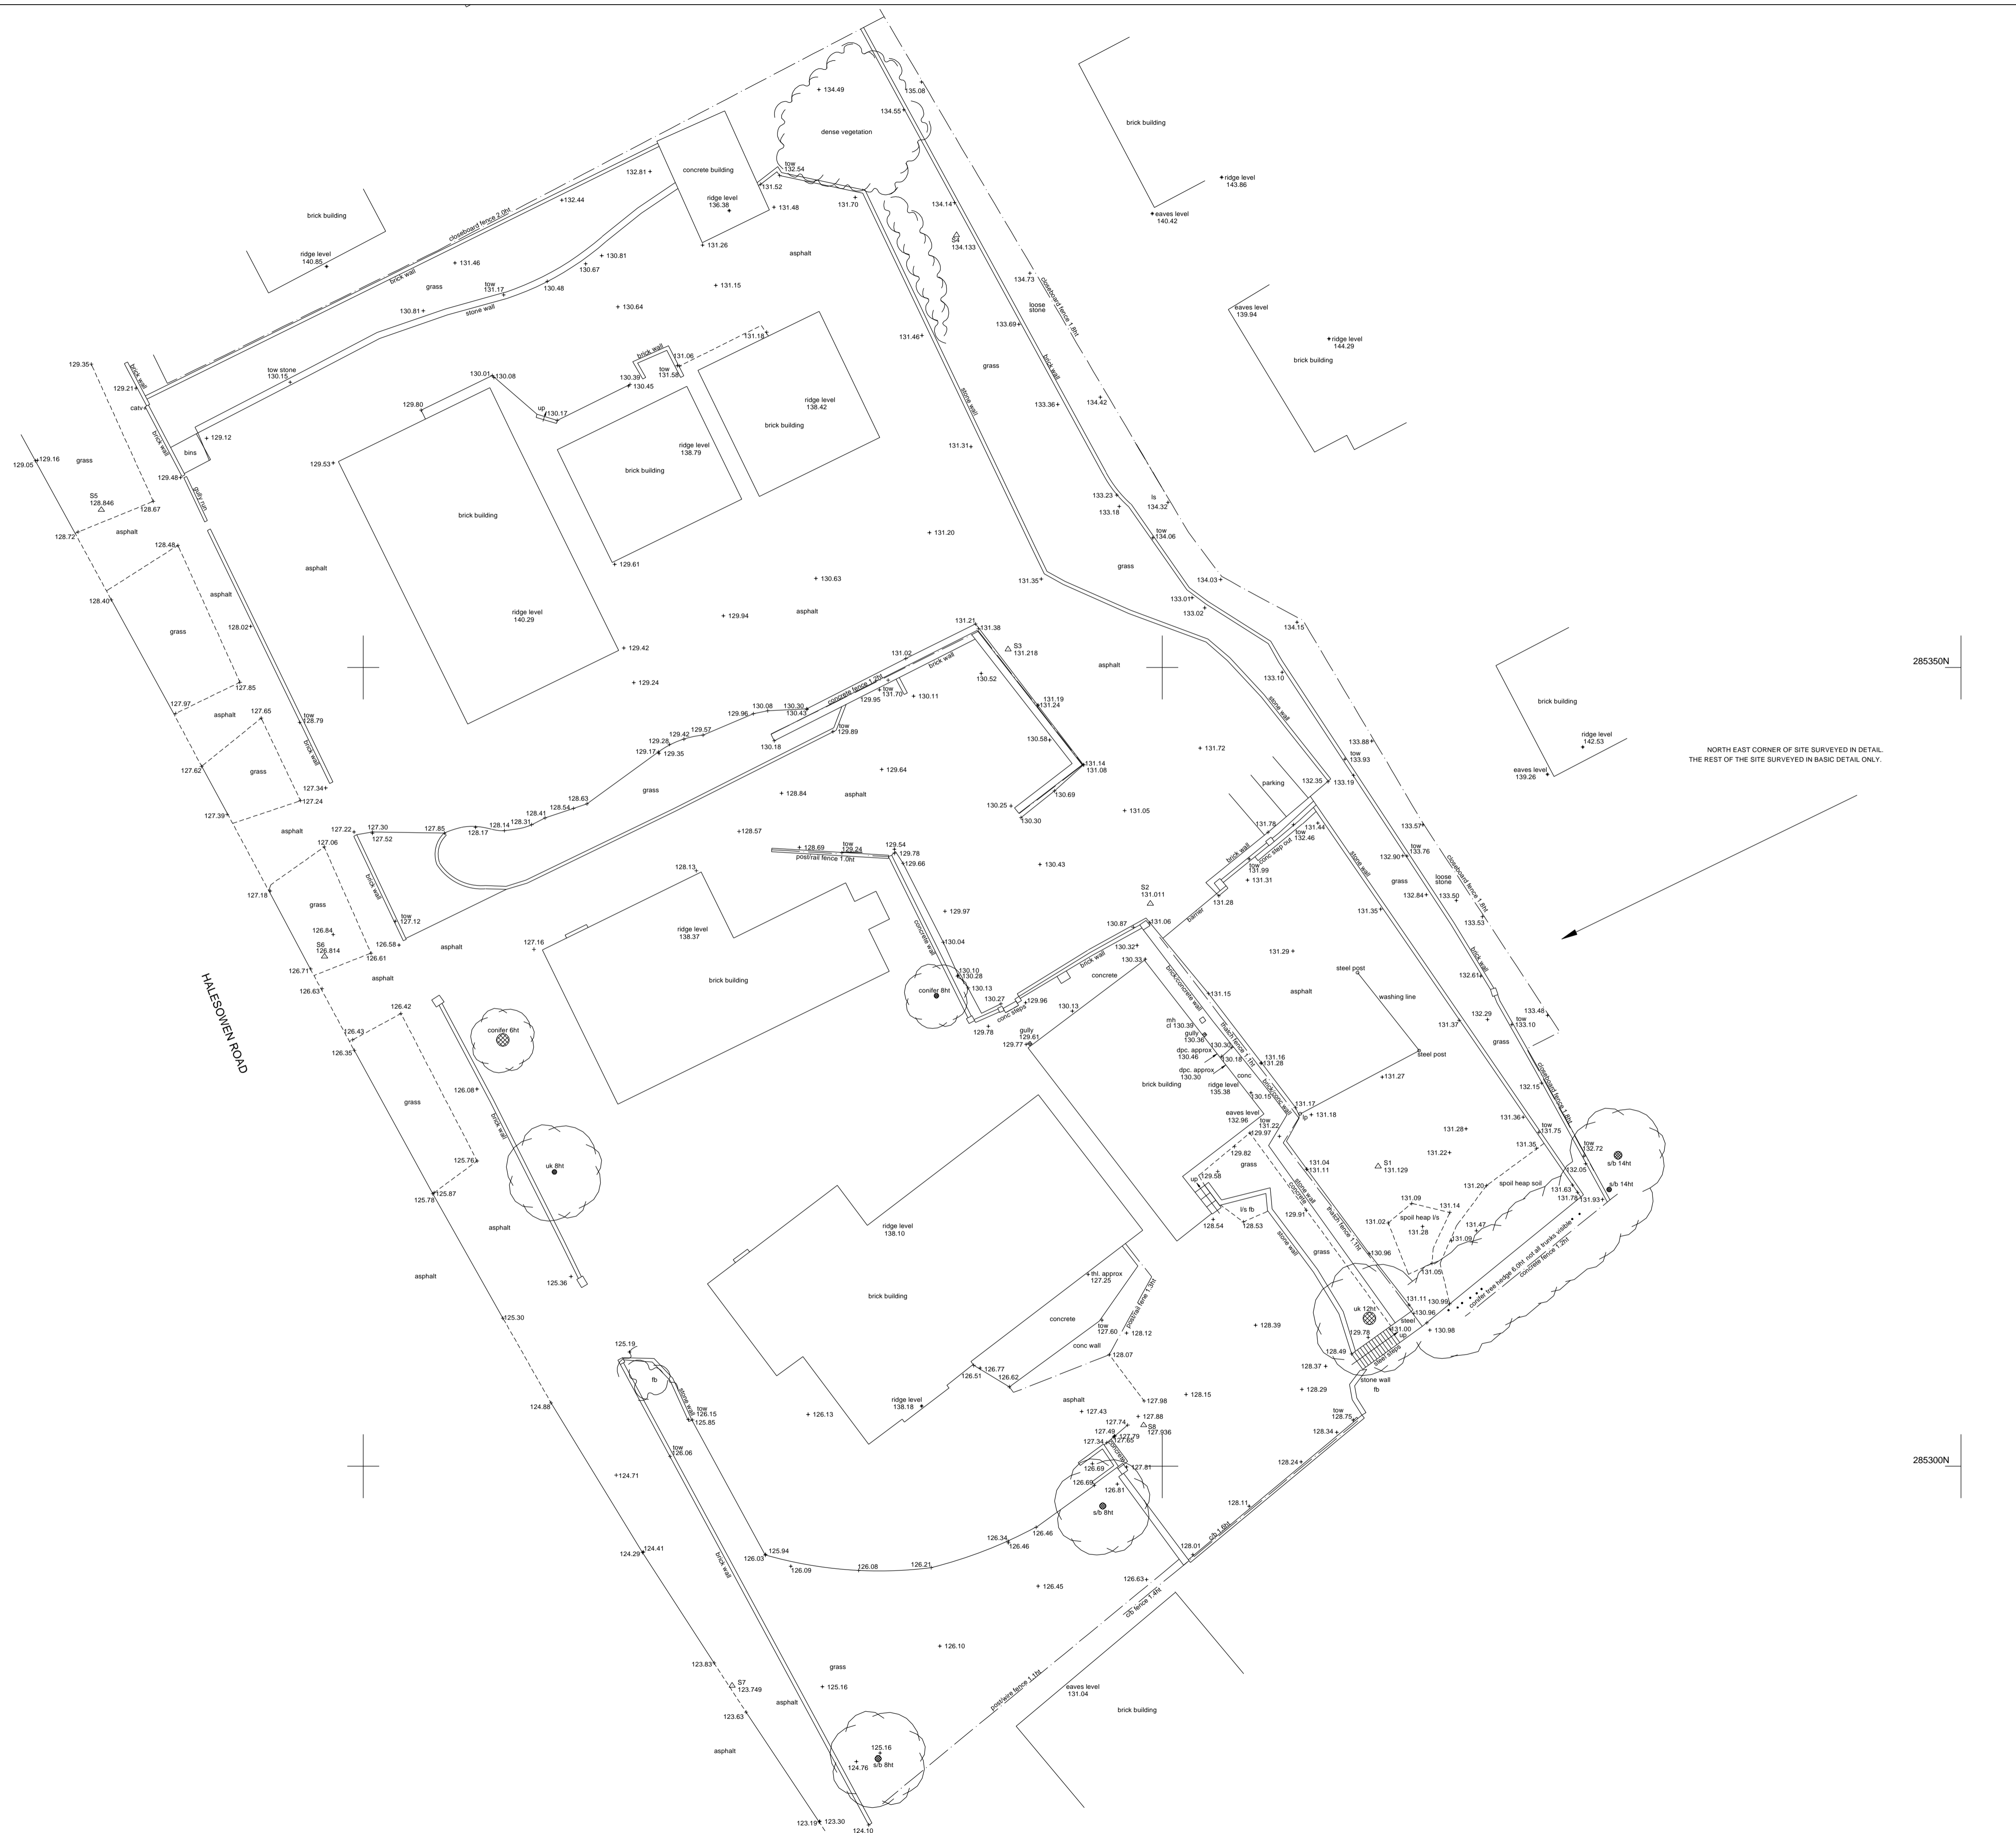

ID	EASTINGS	NORTHINGS	LEVEL	TYPE
S1	396213.527	285318.773	131.129	MAG NAIL
S2	396199.263	285335.206	131.011	MAG NAIL
S3	396190.361	285351.126	131.218	MAG NAIL
S4	396187.128	285377.056	134.133	MAG NAIL
S5	396133.604	285359.856	128.846	MAG NAIL
S6	396147.587	285331.901	126.814	MAG NAIL
S7	396173.090	285286.271	123.749	MAG NAIL
S8	396198.845	285302.570	127.936	MAG NAIL

PROJECT			
THE OLD VICARAGE, HALESOWEN RD, CRADLEY HEATH			
DRAWING TITLE			
TOPOGRAPHICAL SURVEY			
CLIENT			
[REDACTED]			
SURVEY DATE	SHEET SIZE	SURVEYOR	CHECKED
AUGUST 2023	A1	GB	PS
DRAWING NUMBER		SCALE	
1379-01-R1		1:200	

