




Third Angle Projection

Existing Side Elevation

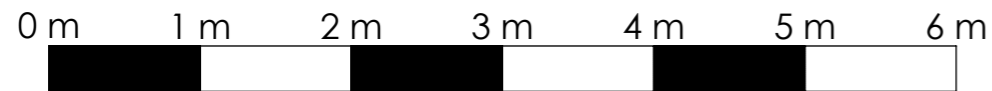

| ALTERATION | ECO | INITIALS | DATE | REV |
|-----------------|-----|----------|------------|-----|
| Initial Release | | AP | 13/12/2023 | A |

Original SK01 Ref:
 Similar Item Ref:
 FILE LOCATION: *C:\PDM_Standard_Vault\QES\Engineering Drawings\Planning Permissions\ICO 319134 - 29 Walton Road\Lift\



Wessex Lift Company Limited,
 Budds Lane, Romsey, Hampshire,
 SO51 0HA

THIS DRAWING IS THE PROPERTY OF WESSEX LIFT COMPANY LIMITED, AND MAY NOT BE PUBLISHED REPRODUCED OR USED FOR MANUFACTURE WITHOUT THE EXPRESS PERMISSION OF THE OWNERS IN WRITING

(PDM Issue 1 @ 29/11/2012)

All dimensions are in mm unless otherwise stated.

TOLERANCES unless otherwise stated:
 Decimal Places:
 X = ±1
 X.X = ±0.25
 X.XX = ±0.13
 ANGULAR: ±0.5°
 Thread ISO Coarse Class 6
 Hole sizes = H11

| | | | |
|-----------|------------------|------------|------------|
| DRAWN BY: | AP | DATE: | 13/12/2023 |
| MATERIAL: | Refer to details | | |
| FINISH: | See Sales Spec. | | |
| WEIGHT: | 35255884.27 | | |
| SCALE: | 1:50 | Sheet Size | A3 |

TITLE:
PROPOSED PLANNING PERMISSION OF AN EXTERNAL STEPLIFT (LL800) AT 29 WALTON ROAD, B68 9BZ

DWG NO:
PP - ICO 319134

Status: SHEET 9 of 12