



- NOTES**
1. All dimensions in millimetres unless otherwise shown.
  2. All levels in metres above Ordinance Datum (mAOD) unless otherwise shown.
  3. All dimensions to be checked on site and any discrepancies reported to Landscape Architect or Employer before pricing / work starts.
  4. Any ambiguities or discrepancies within this drawing and any other information given elsewhere must be reported to the Landscape Architect or the Employer for clarification prior to pricing or construction works commencing.
  5. All drawings to be read in conjunction with other drawings and specification information as appropriate.
  6. Refer to relevant Engineer's and Architect's information as appropriate for confirmation of all engineering and architectural details (including base and sub-base formation layers).
  7. All works to be carried out in accordance with the latest British Standards and appropriate codes of practice as a minimum.
  8. Unless noted as Construction Status, all information shown is NOT for construction. Clarification to be sought from the Landscape Architect or the Employer prior to construction works commencing.


**KEY/NOTES**

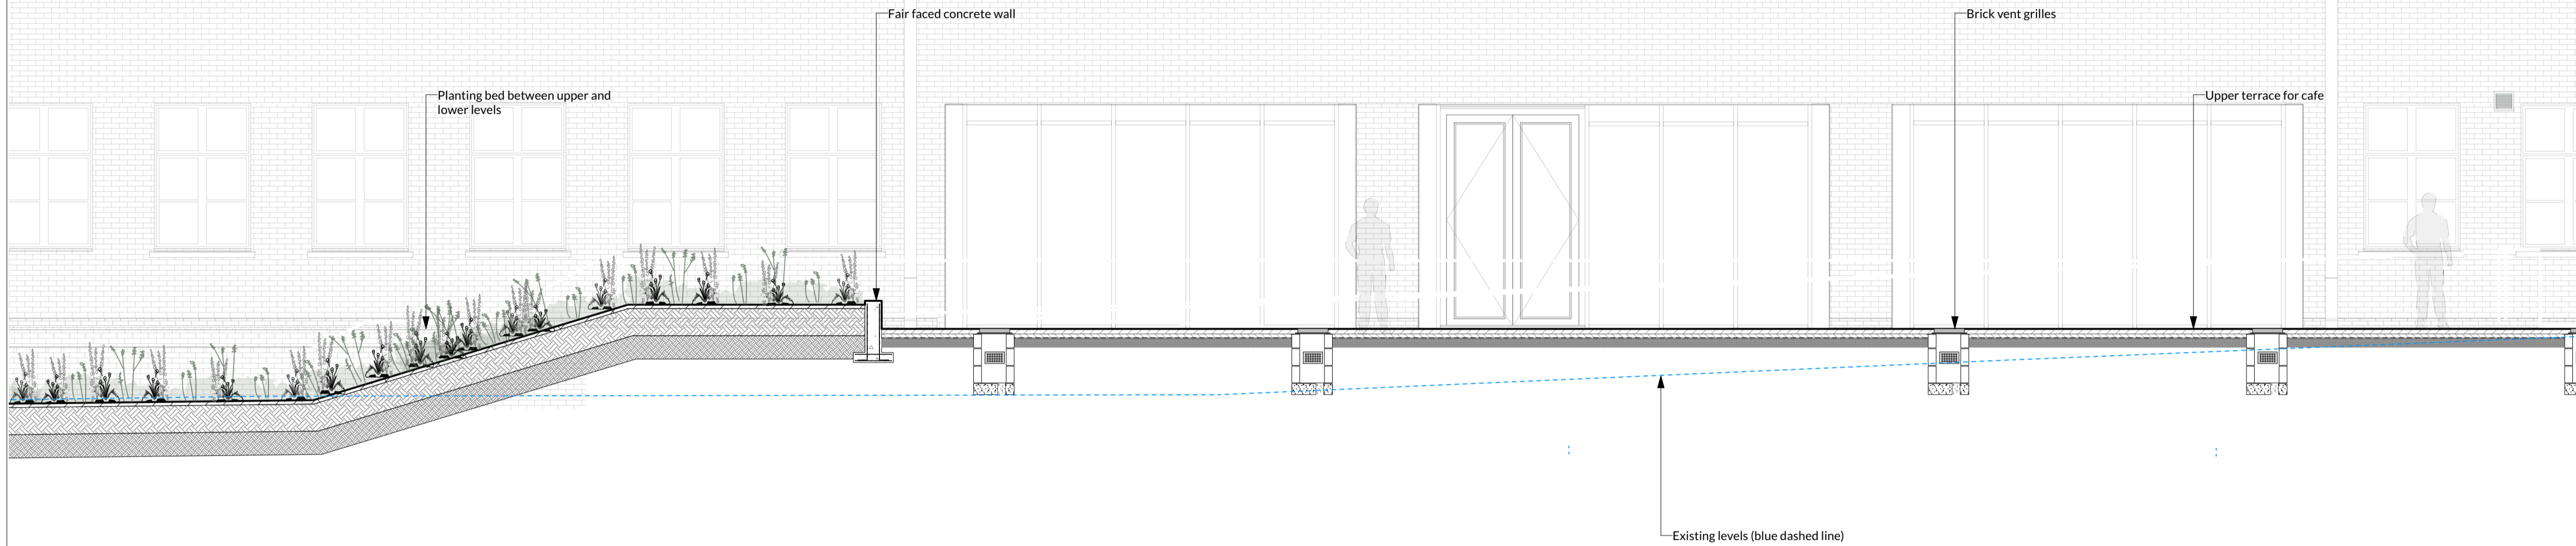

Long Section Through Cafe Terrace (Interface With Building)  
Scale 1:50 @ A1

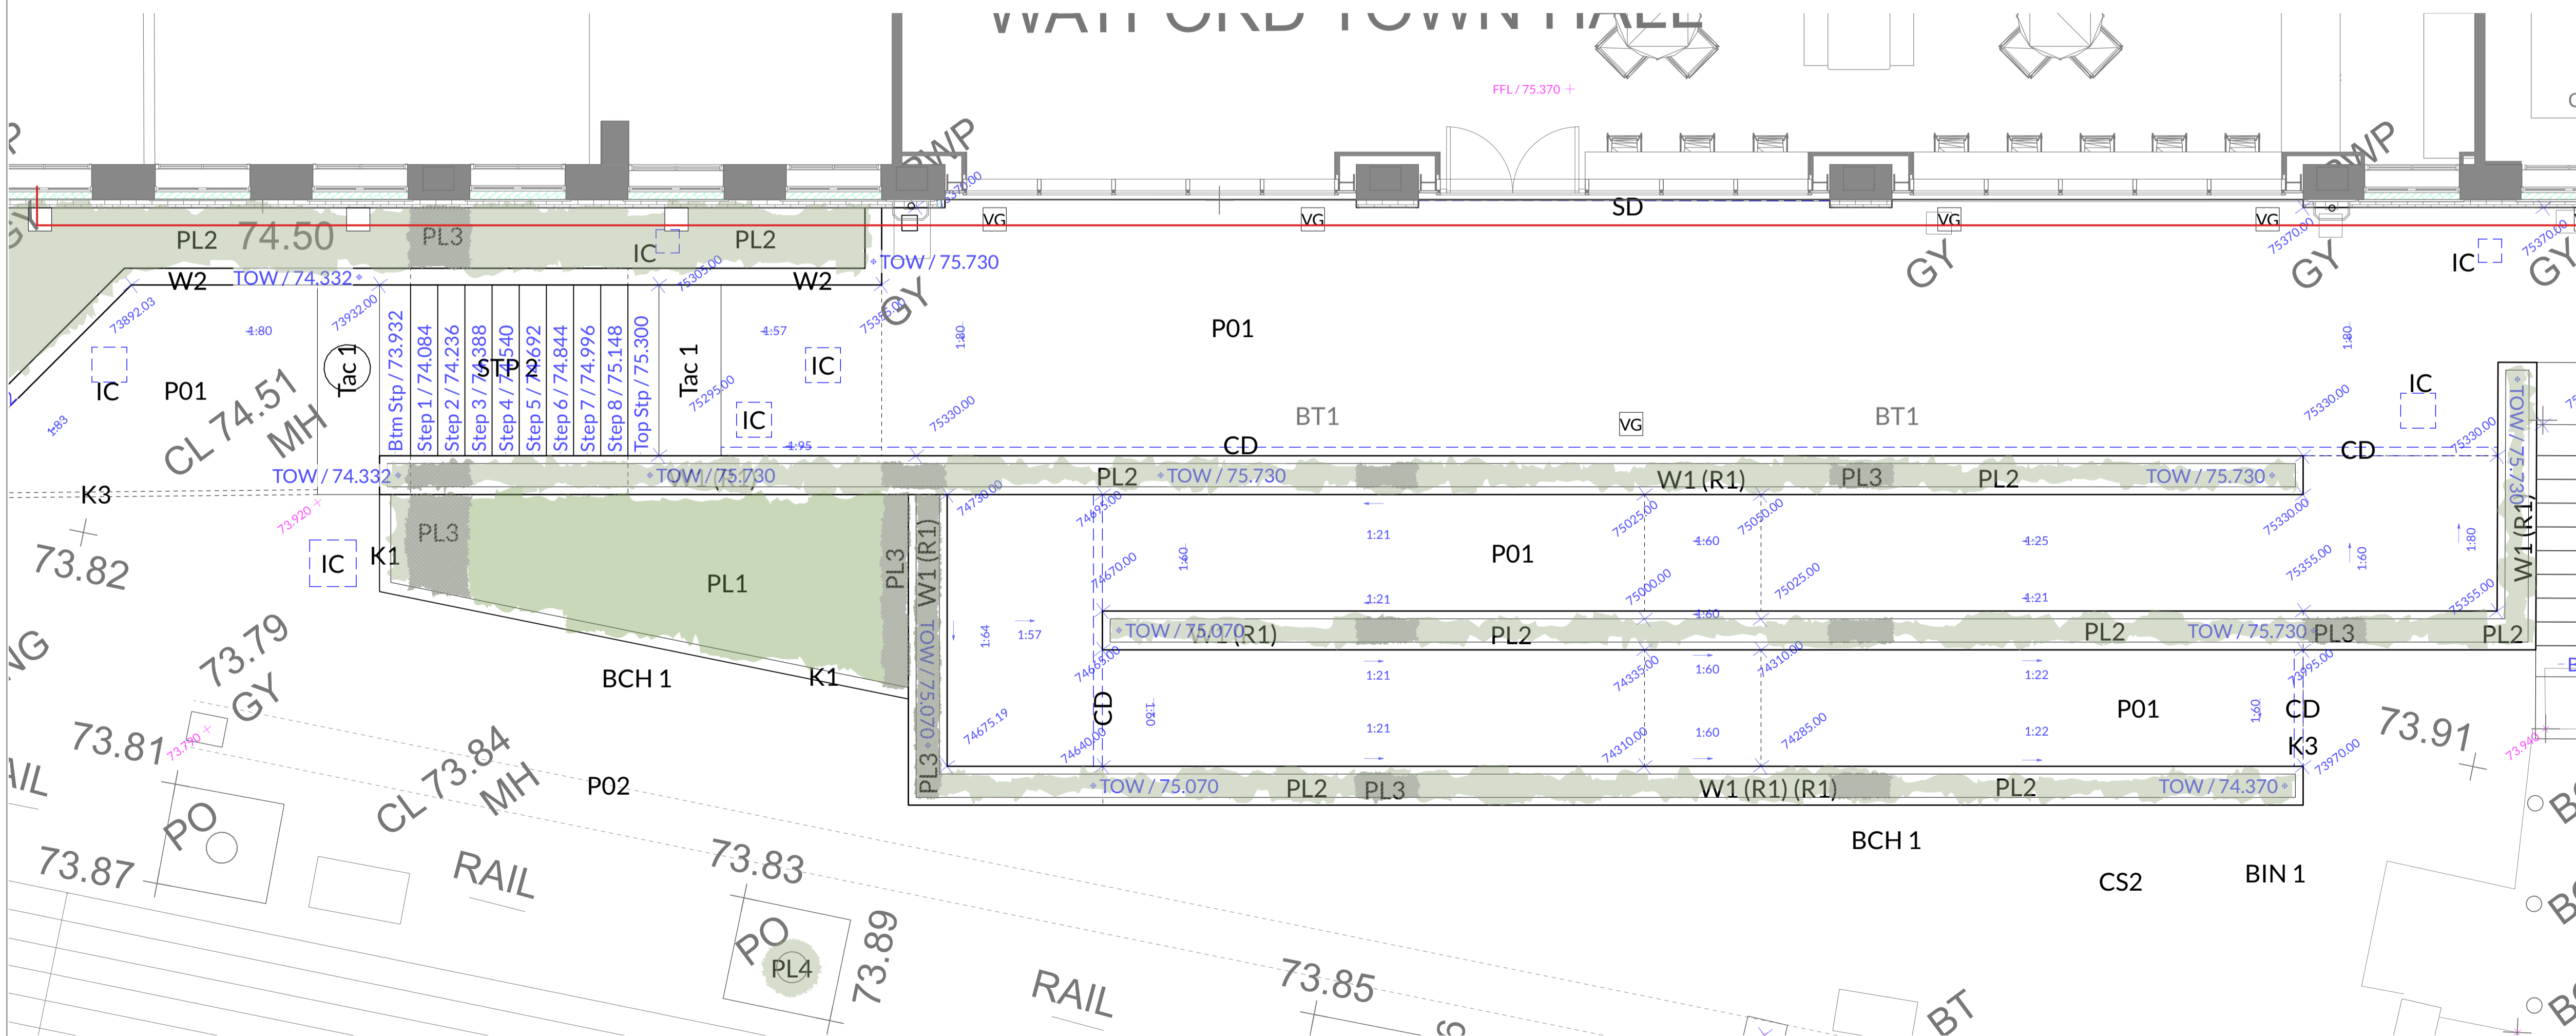

Plan View of Cafe Terrace (Interface With Building)  
Scale 1:50 @ A1

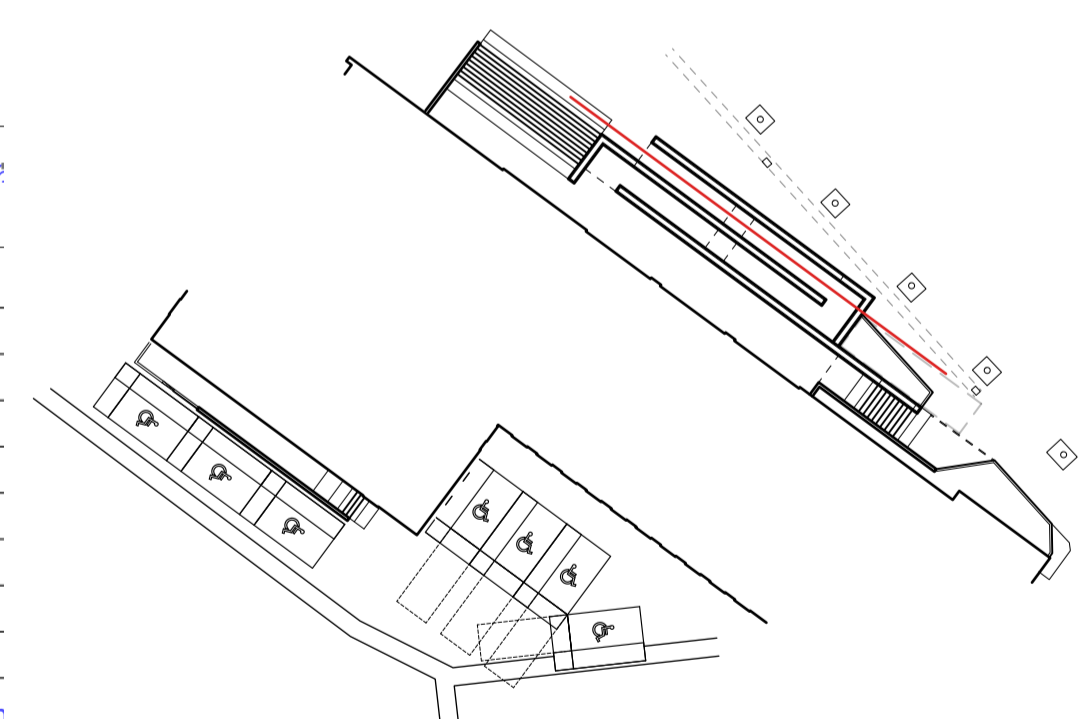

Rev	Date	Description	SWR	SWR
P00	14/07/2023	First Issue	SWR	SWR

SR Landscape Architecture  
www.sr-la.co.uk  
studio@sr-la.co.uk

Watford Town Hall  
Morgan Sindall

Section Arrangement - Long Section Through Cafe Terrace (Interface With Building)

Status:	Revision:	Scale:	Drawn by:	Checked by:	Date:
(S1) Issued for co-ordination			SWR	SWR	
Drawing Number:	Revision:	Scale:	1:50 @ A1		14/07/2023
53CA07-SRLA-TH-GF-SE-L-0003	P00				