



43b London Road


Gross Internal Area : 68.9 sq.m (742 sq.ft.)

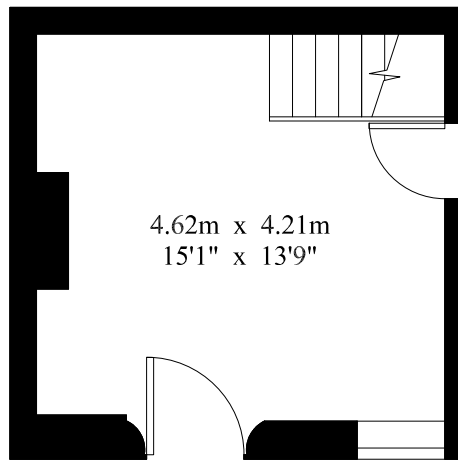

Ground Floor

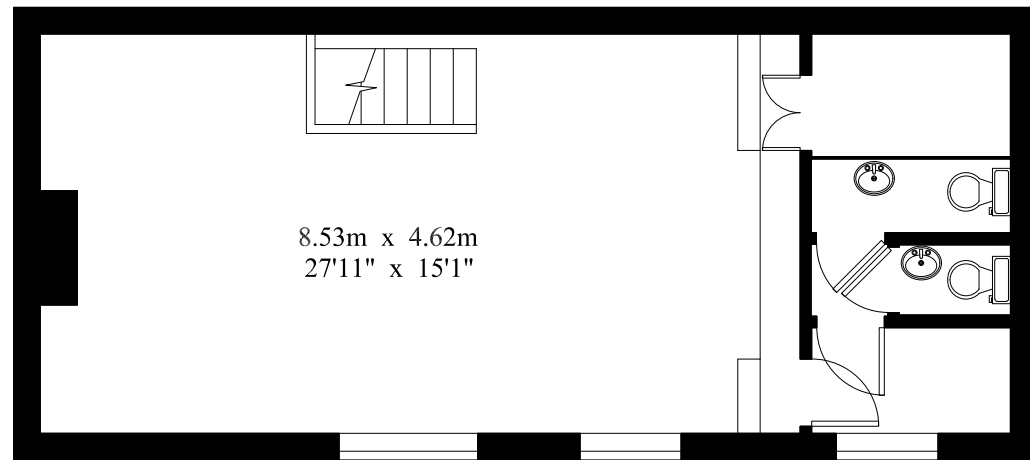

First Floor

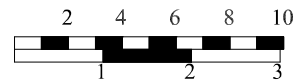

Feet For Identification Purposes Only.
Metres © 2023 Trueplan (UK) Limited (01892) 614 881