



Ground Floor Plan

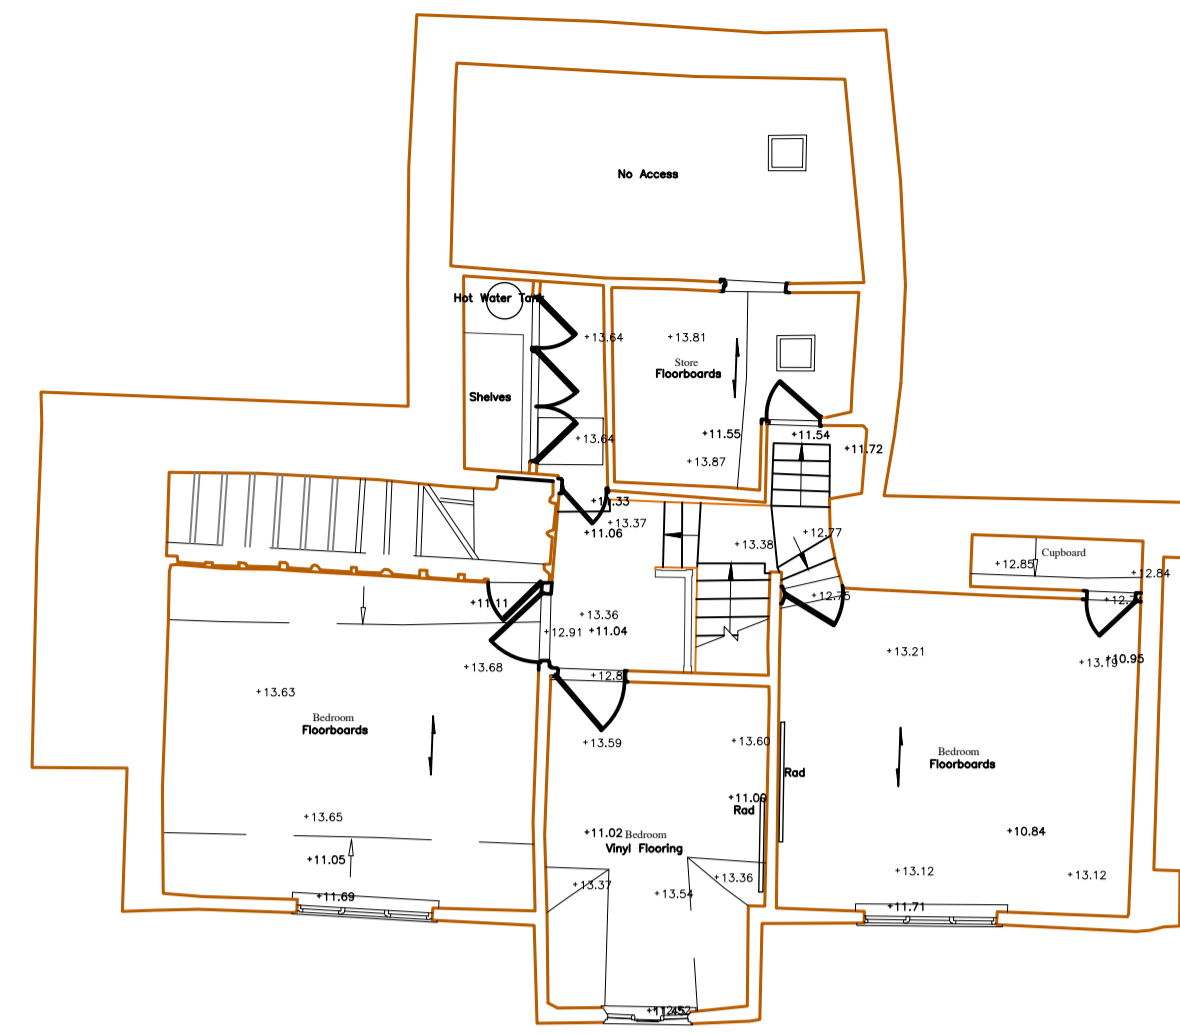

First Floor Plan

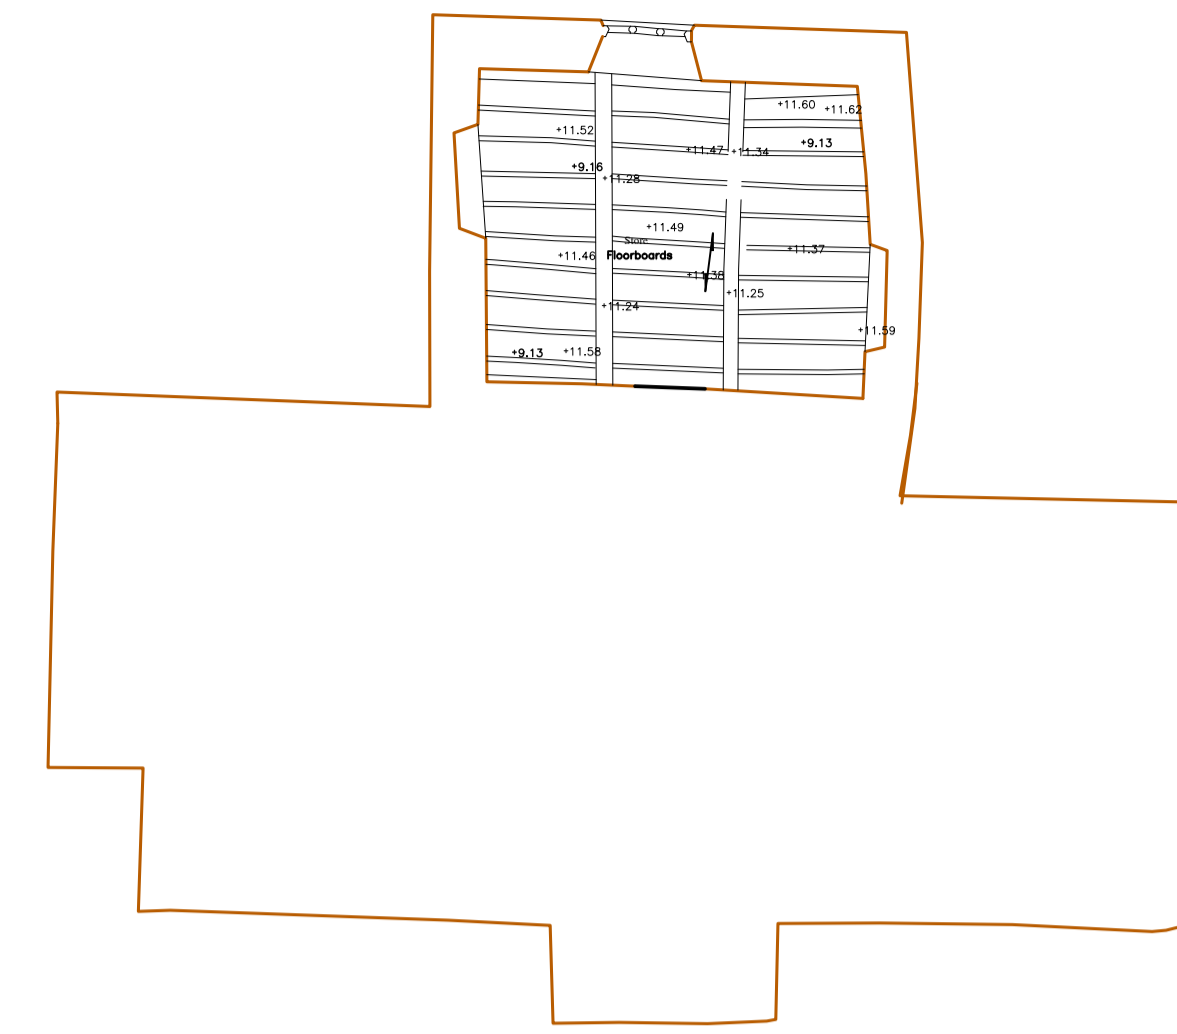


Second Floor Plan



7.00m Above Arbitrary Datum

ELEVATION 1


South Elevation

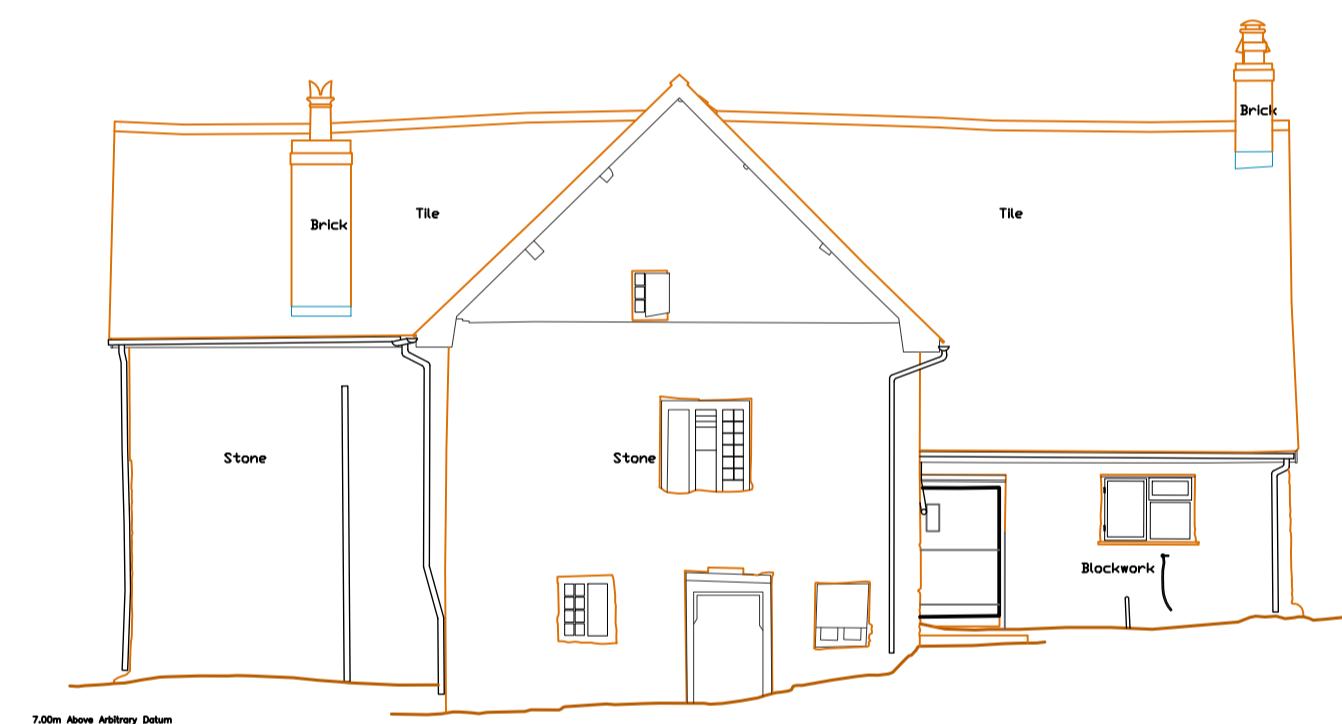

7.00m Above Arbitrary Datum

ELEVATION 3


North Elevation

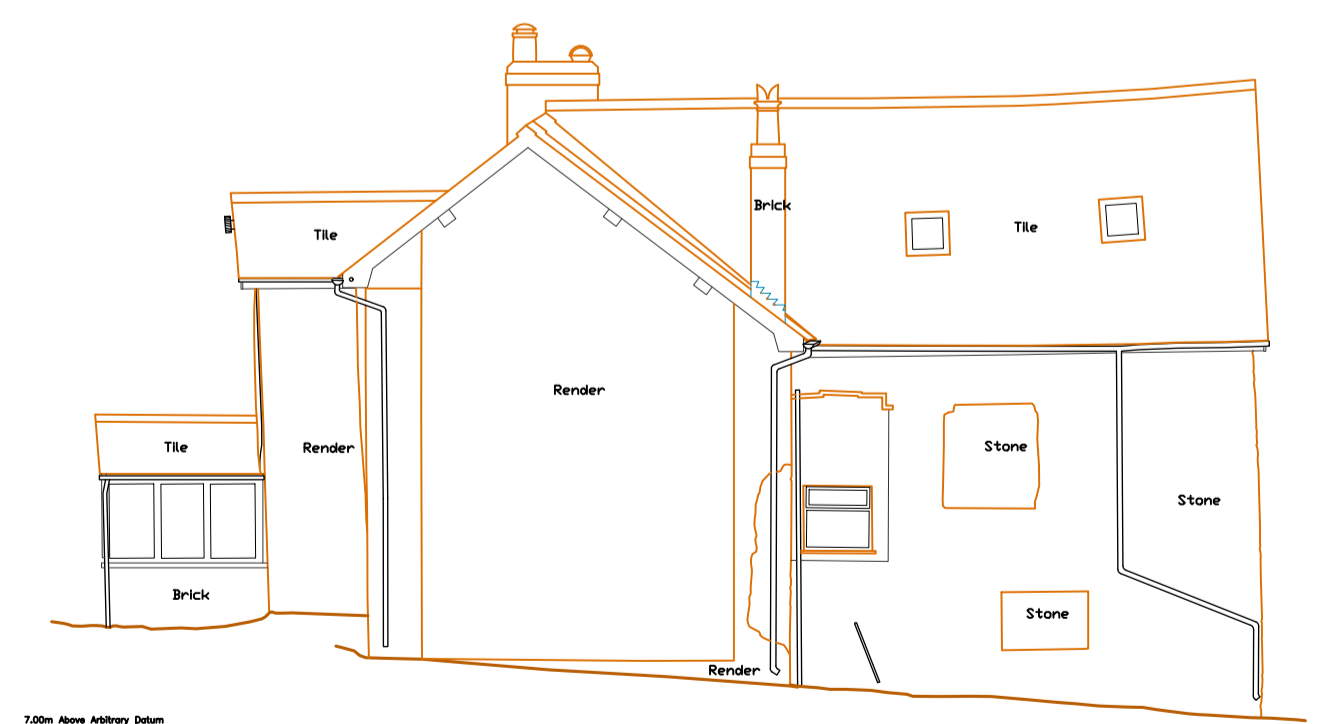

7.00m Above Arbitrary Datum

ELEVATION 2

East Elevation

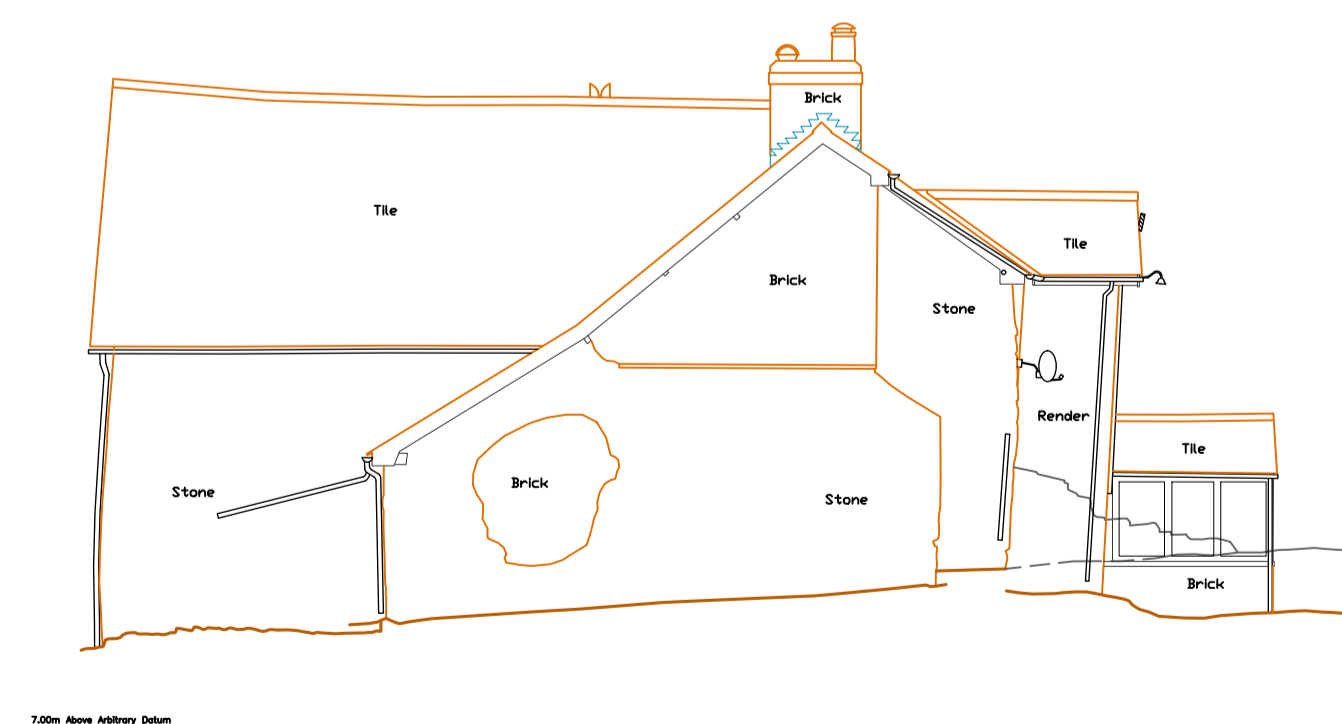

7.00m Above Arbitrary Datum

ELEVATION 4

West Elevation

Design Notes:
Do not scale, use figured dims only. Dims displayed in millimeters unless stated otherwise. All dimensions to check on site prior to commencement, any discrepancies to be report to designer.
This drawing is COPYRIGHT. Drawing must not be reproduced for any purpose without written permission.

Project:
Proposed Replacement Dwelling,
Troed-Rhŷ-Fedwen, Llancaster Road,
Llandrindod Wells, LD1 5UP

Subject:
Existing Plans and Elevations

Scale: 1:100 © AI

0 2 4

Date: 11 / 2023

Ref: 0174 / 2