



Roof Plan



Front (West) Elevation

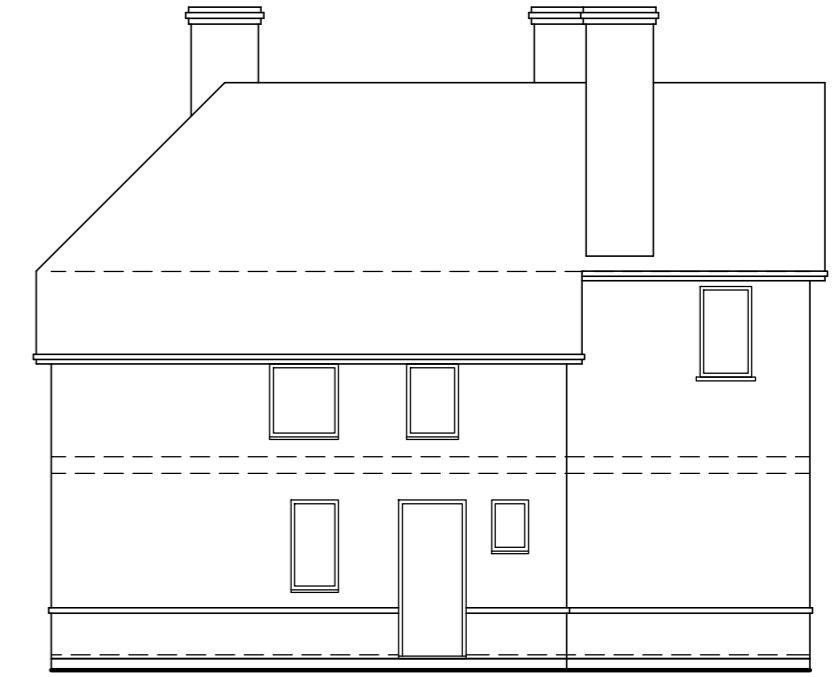

Side (North) Elevation

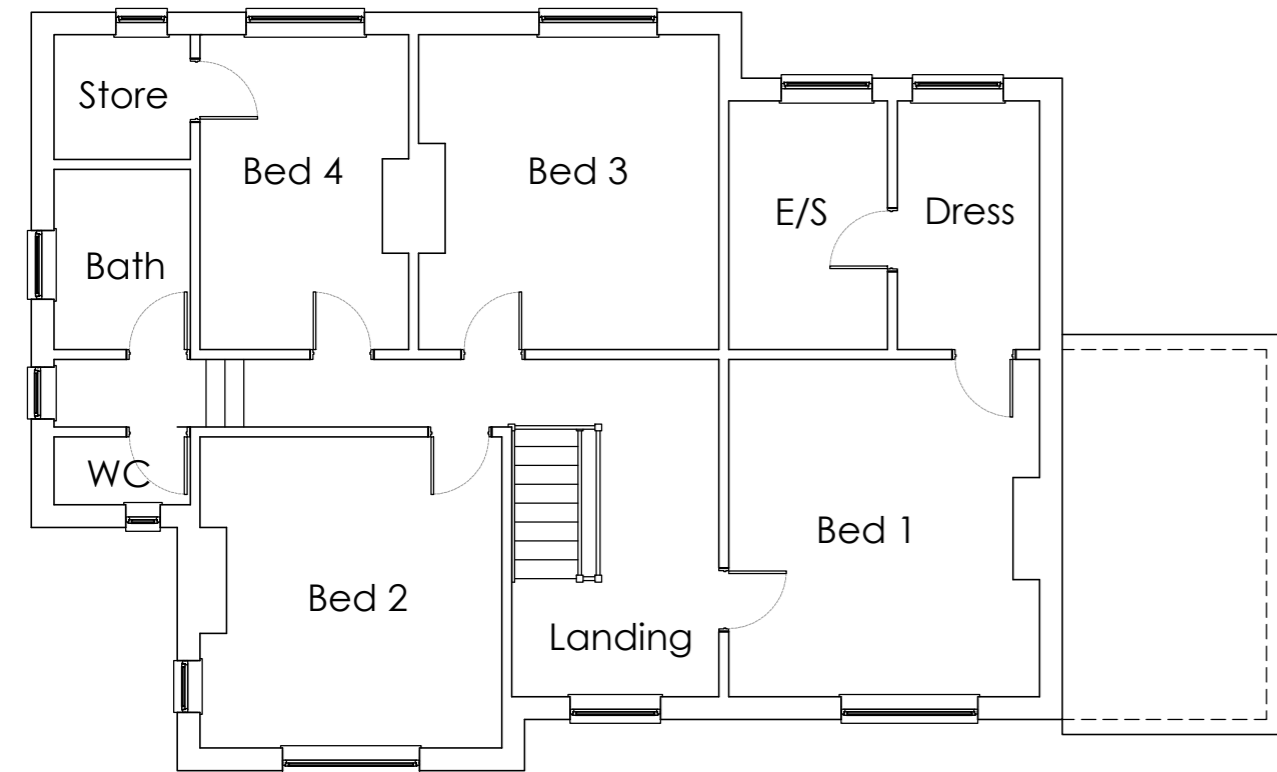

First Floor Plan


Existing Elevations
 Walls - Face brickwork plinth & painted render above.
 Roof - Plain tiles.
 Windows/Doors - White PVC
 Rainwater goods - White PVC.



Rear (East) Elevation



Side (South) Elevation

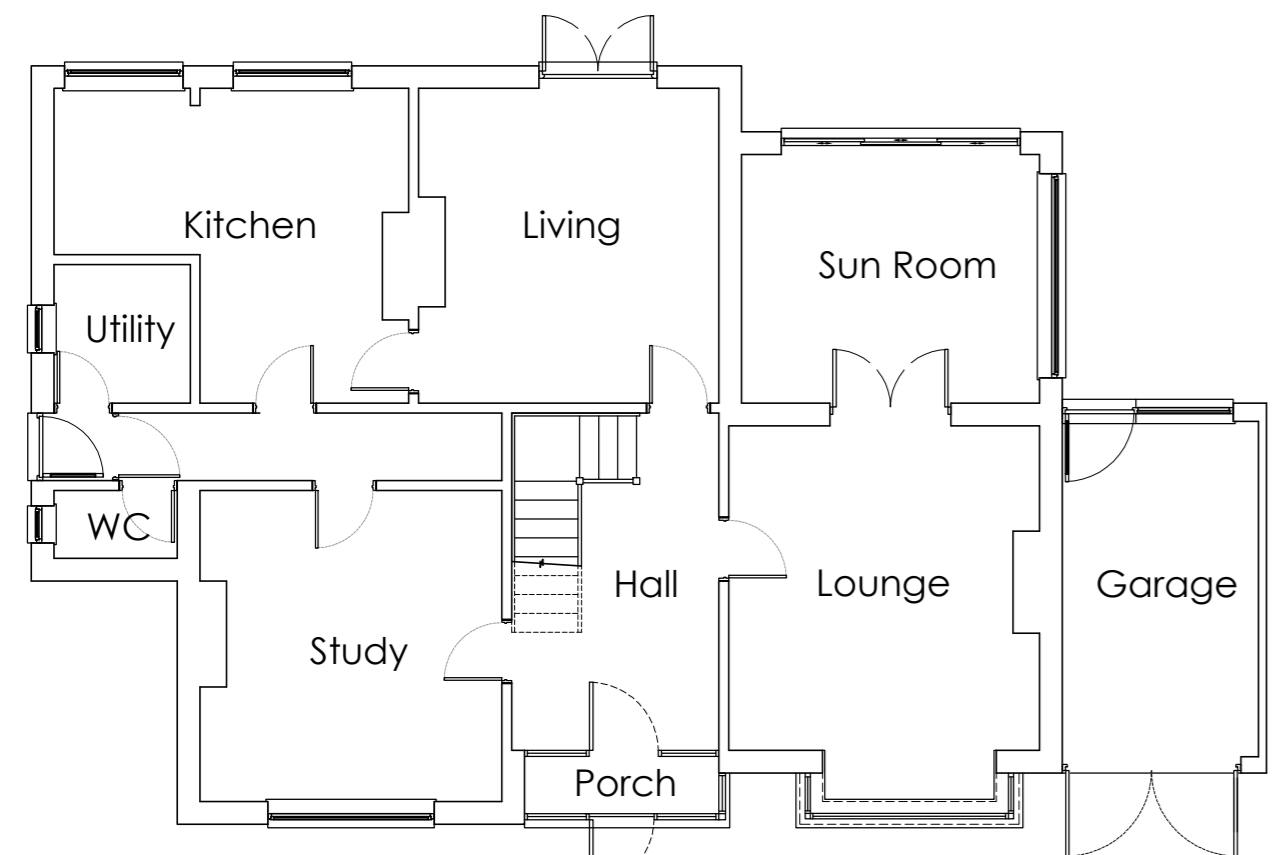

Ground Floor Plan



A 02/01/24 Front garage door added.			
Project			
42 College Road			
Ringwood			
BH24 1NX			
Drawing Title			
Existing Floor Plans & Elevations			
Scale	Date	Drawing Ref.	Rev
1:100 @ A2	Oct 2023	A23-42CR-E-01	A