




Notes
 All dimensions and details to be checked on site by builder prior to commencement of works.
 This plan must not be acted upon until it has been approved by the Local Authority.
 Client to conform to party wall act of 1996 if required.

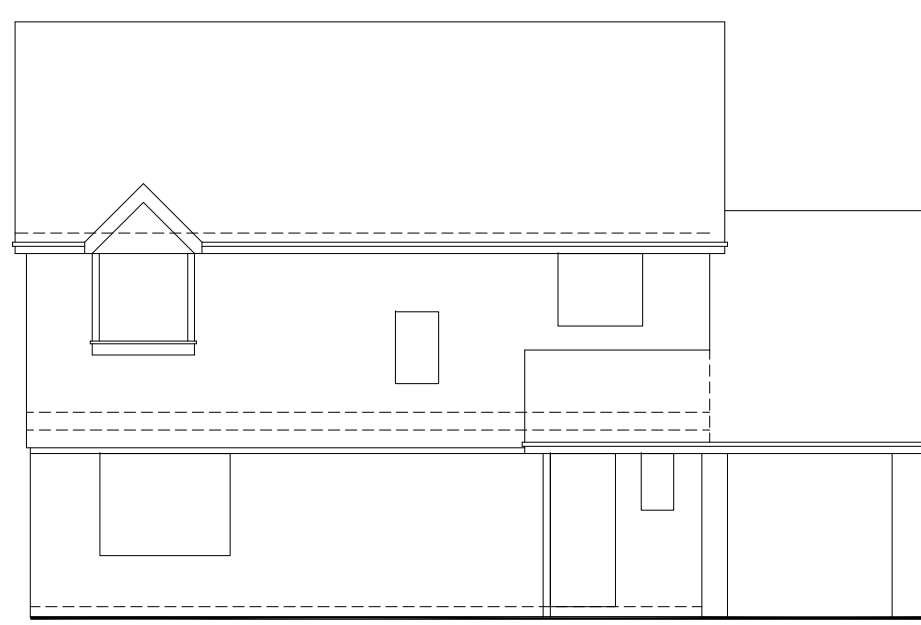


Front (East) Elevation

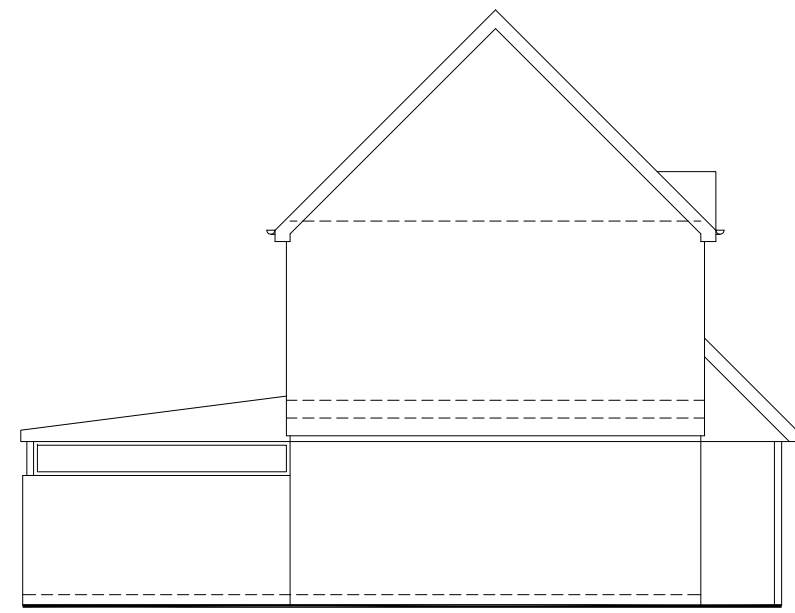


Side (South) Elevation

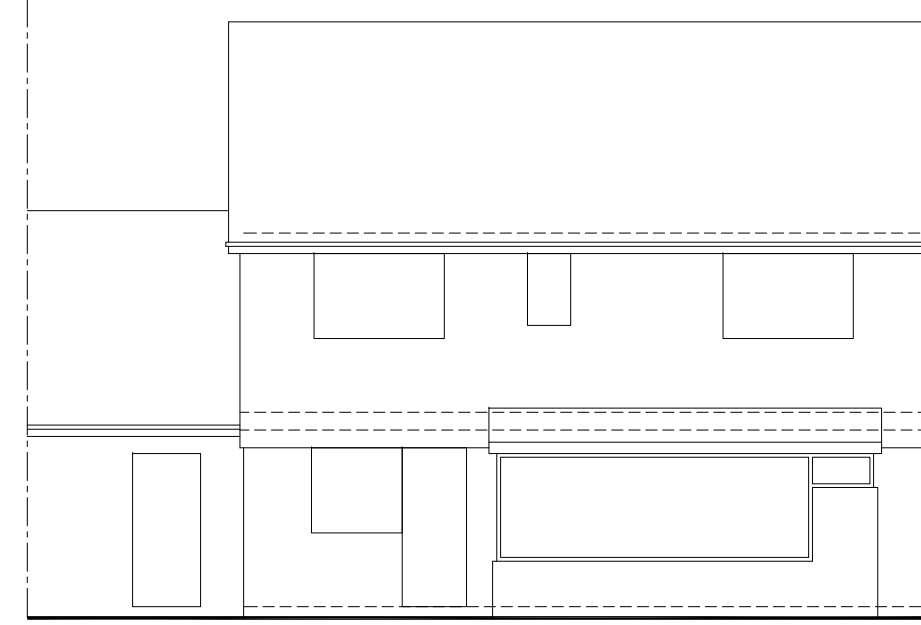

Rear (West) Elevation

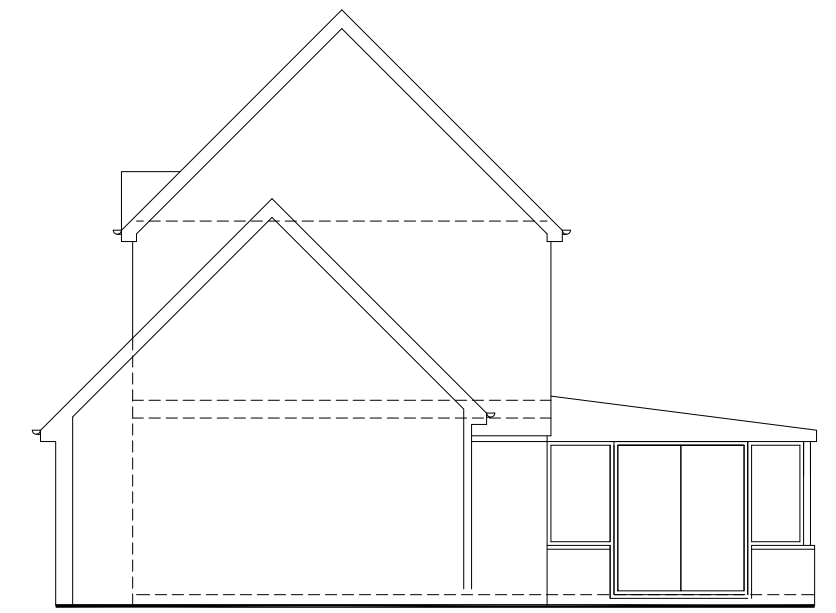


Side (North) Elevation

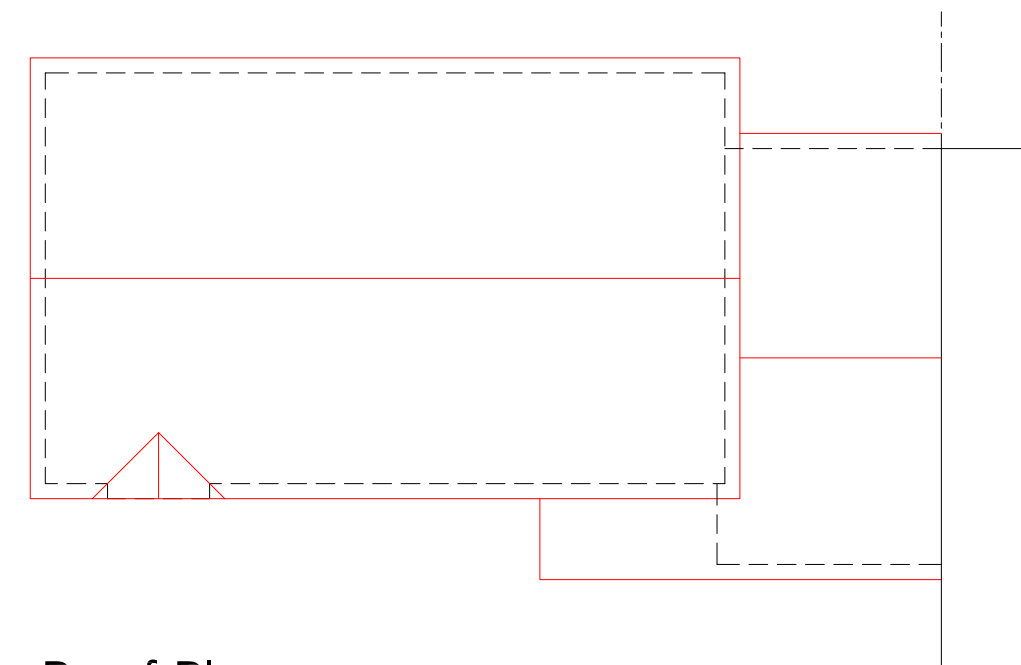


Roof Plan

ELEVATIONS
 Walls - Face & tile hanging brickwork.
 Roof - Interlocking concrete tiles.
 Windows/Doors - Brown PVC double glazed.
 Rainwater goods - Black PVC.

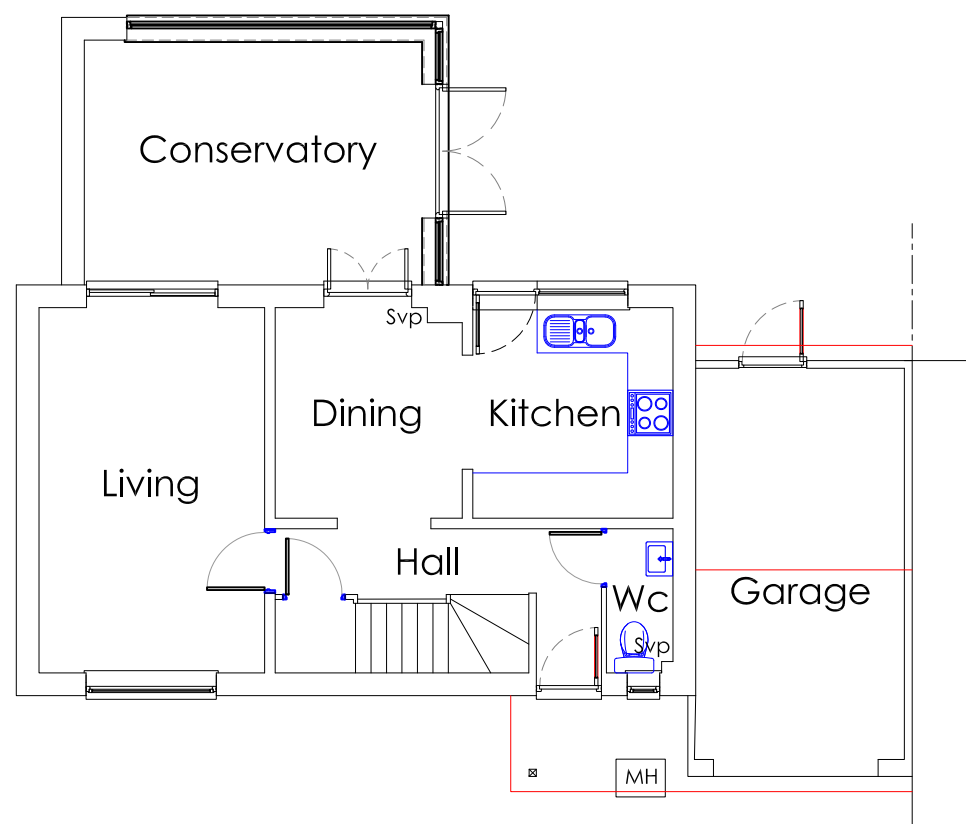

Ground Floor Plan

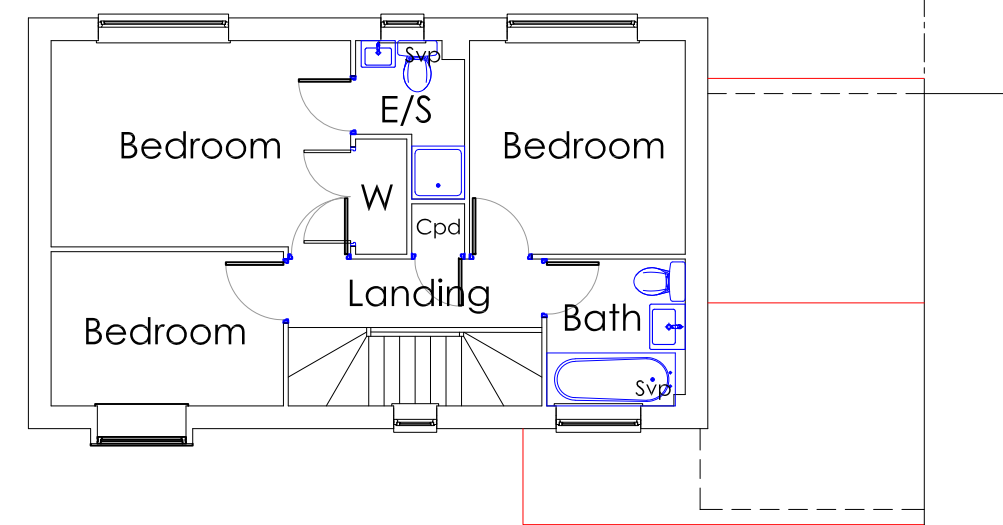

First Floor Plan

B		
A		
	Date	Revisions
Drawing Title.		
Existing		

SITE ADDRESS 14 Hayes Mead Holbury Southampton SO45 2JZ	CLIENT ADDRESS
---	----------------

Scale.	as noted	PAPER SIZE A2
Date.	December 2023	Drawn by. <i>R.N.S.</i>

Sanders Design Services Ltd
 95 Cedar Road
 Hythe
 Southampton
 SO45 3PX
www.sandersdesignservices.co.uk
info@sandersdesignservices.co.uk
 023 8020 7195

Drawing No	ST sht 1	Revision	x
------------	----------	----------	---

