
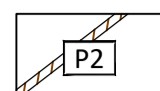
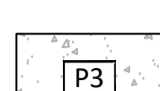
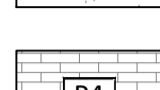
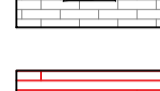

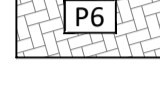

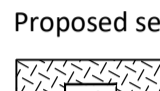

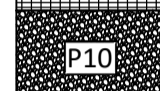
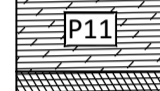



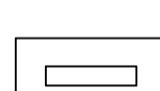
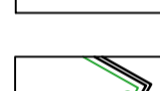

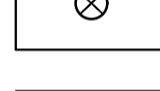
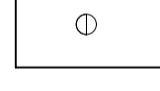
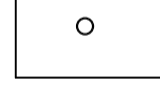




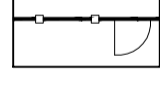
SURFACING

-  Red brick paving, pattern/s tbc
-  Red brick edging to define building footprint
-  Dusted gravel / resinbound, light colour cream/beige
-  Block paving, grey
-  Reclaimed railway sleepers laid flat with strips of gravel between
-  Proposed play bark retained with timber edging board
-  Proposed play bark retained with timber edging board
- Proposed sensory path**
-  Proposed metal grid
-  Proposed rubber matting
-  Proposed rounded pebbles
-  Proposed plastic pipes
-  Proposed broken up twigs
-  Proposed coloured glass stones
-  Proposed mulch path retained with timber edging board

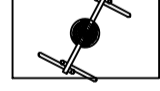
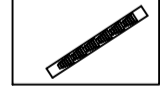


STREET FURNITURE

-  660 x 660 x 600mm Concrete bollard: Monoscape cube concrete bollard, by Marshalls or equivalent
-  Indicative location for seating element
-  Raised planter, red brick
-  Possible location for sculpture / signage / interpretation etc
-  Proposed uplighting under multi stemmed trees
-  Proposed litter bins
-  Proposed lockable bollards

BOUNDARIES

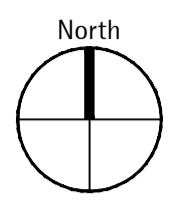
-  1.1m high vertical steel railing and gates, powder coated. To match existing.

PLAY

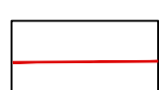






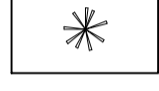

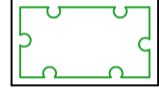

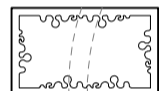

-  Proposed inclusive swing
-  Proposed balance beam
-  Proposed stepping logs
-  Proposed boulders

APAL FILE REFERENCE
3168-APA-ZZ-00-SK-L-4001.dwg

Notes
This drawing is subject to copyright. Do not scale from this drawing.
Based on drawing by XXX Drawing number XXX



LEGEND

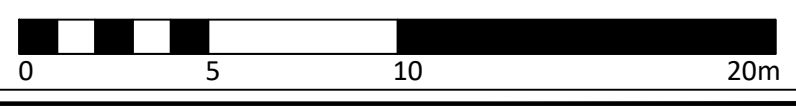
-  Site boundary
-  Existing tree to be retained
- PROPOSED ELEMENTS**
- PLANTING**
-  Proposed tree
-  Proposed coniferous tree
-  Proposed Multi-stemmed tree
-  Specimen shrub
-  Climber
-  Proposed shrub / groundcover planting
-  Proposed hedge
-  Proposed grass labyrinth with indicative mown pathway through planting
-  Proposed amenity grass
-  Proposed wildflower / meadow grass mix
-  Proposed species rich shade tolerant grass mix

Rev	Description	Date	Drawn	Checked
P02	Planning issue	01/12/23	UA	NK
P00_01	First draft	14/10/23	UA	NK

PLANNING

Allen Pyke LONDON • BATH • CAMBRIDGE
 T 020 8549 3434 F 01225 431 263 I 01223 358 055
 www.allenpyke.co.uk
 A registered practice of the Landscape Institute

Client	OXLEAS NHS TRUST	Scale	1:250@A1
Project	GOLDIE LEIGH HOSPITAL WELLING, LONDON	Project No	3168
Drawing Title	LANDSCAPE GENERAL ARRANGEMENTS	Date	01/09/23
Drawing Number	3168-APA-ZZ-00-LA-L-1001	By/Chk	UA/NK
		Revision	P02



Reproduced from the Ordnance Survey Map with the permission of the Controller of Her Majesty's Stationery Office © Crown Copyright. Allen Pyke Associates Ltd London No. AL 1000389