

Scale 1:100

BOUNDARY LINE

EXISTING PROPERTY LINE

45 DEGREE VISION SPY

PROPOSED KITCHEN LOCATION




FLAT ROOF




PITCH ROOF

VIEW-A

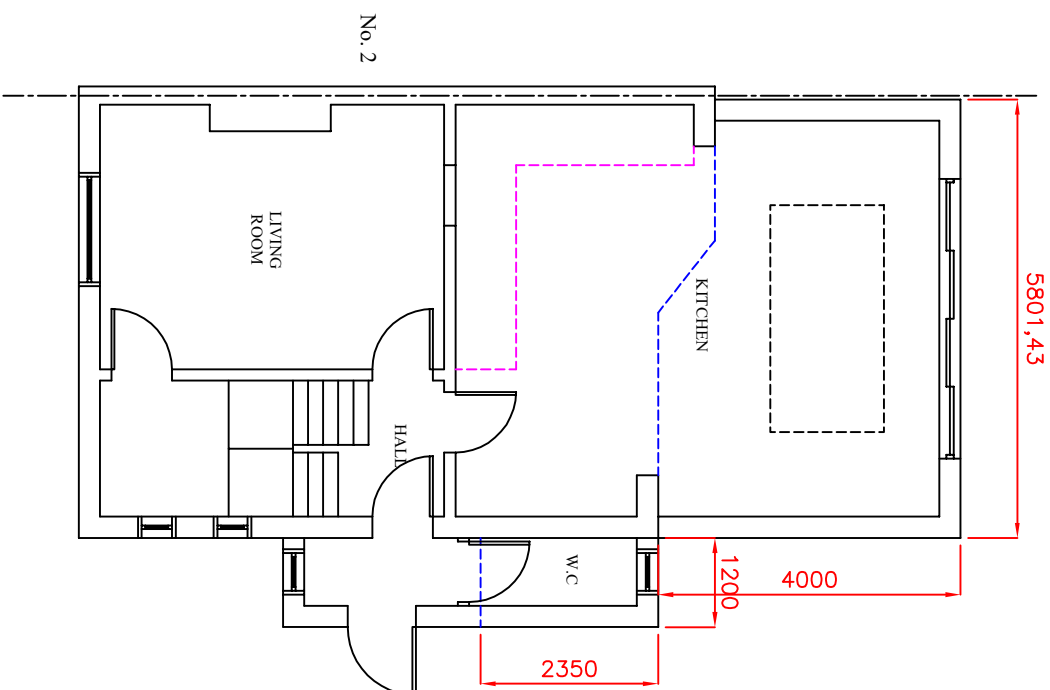

PROPOSED GROUND FLOOR PLAN

VIEW-B

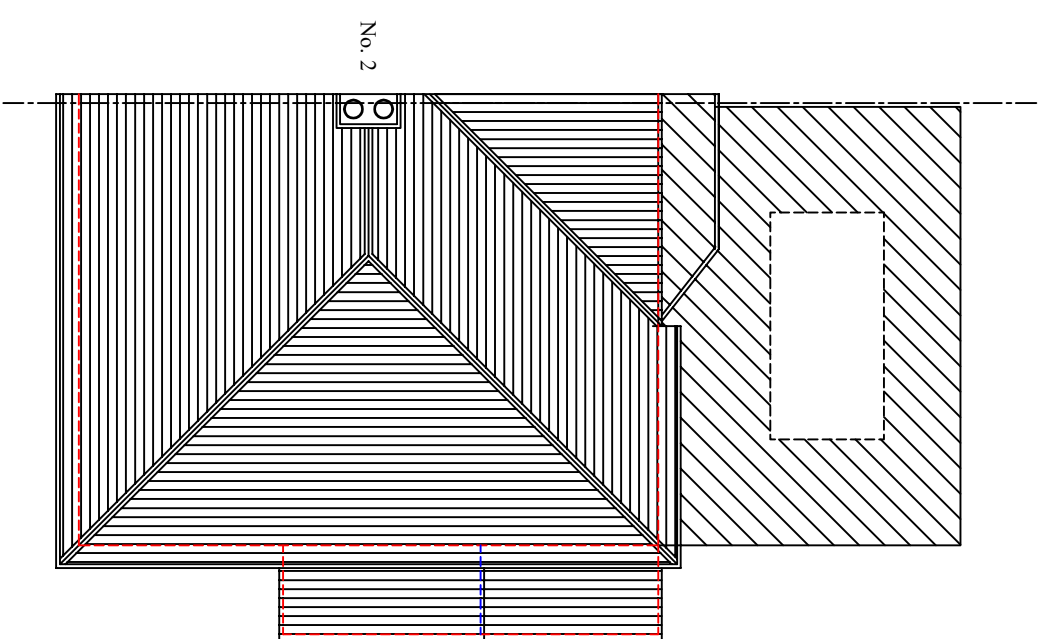

PROPOSED ROOF PLAN

NECESSARY APPROVAL
 LOCAL AUTHORITY APPROVAL MUST BE OBTAINED BEFORE COMMENCEMENT OF WORKS INCLUDING PLANNING. IF NECESSARY, BUILDING REGULATIONS & ALL OTHER STATUTORY AGREEMENTS I.E. PARTY WALL & BUILD OVER AGREEMENTS.

Site 4 BLOXHAM GARDENS, LONDON, SE9 6QJ.		Project PROPOSED GROUND FLOOR EXTENSION (PLANNING PERMISSION)		Drq Title EXISTING FLOOR & ROOF PLANS	
Designed HTPBRC	Drawn HTPBRC	Scales 1:100	Rev	Drq No. SE96QJPP2	Date DEC 2023

