


REVISION DETAILS		DATE	DRW	CHK
A	IFP	16.06.23	MIDA	MIDA
B	PLANNING	11.12.23	MIDA	MIDA

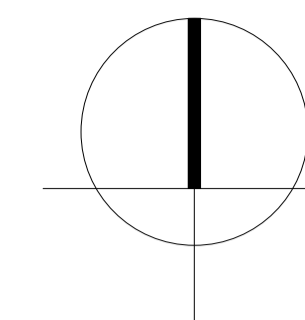


DRAWING NO.

P00

Issued 16.06.23

Revision B

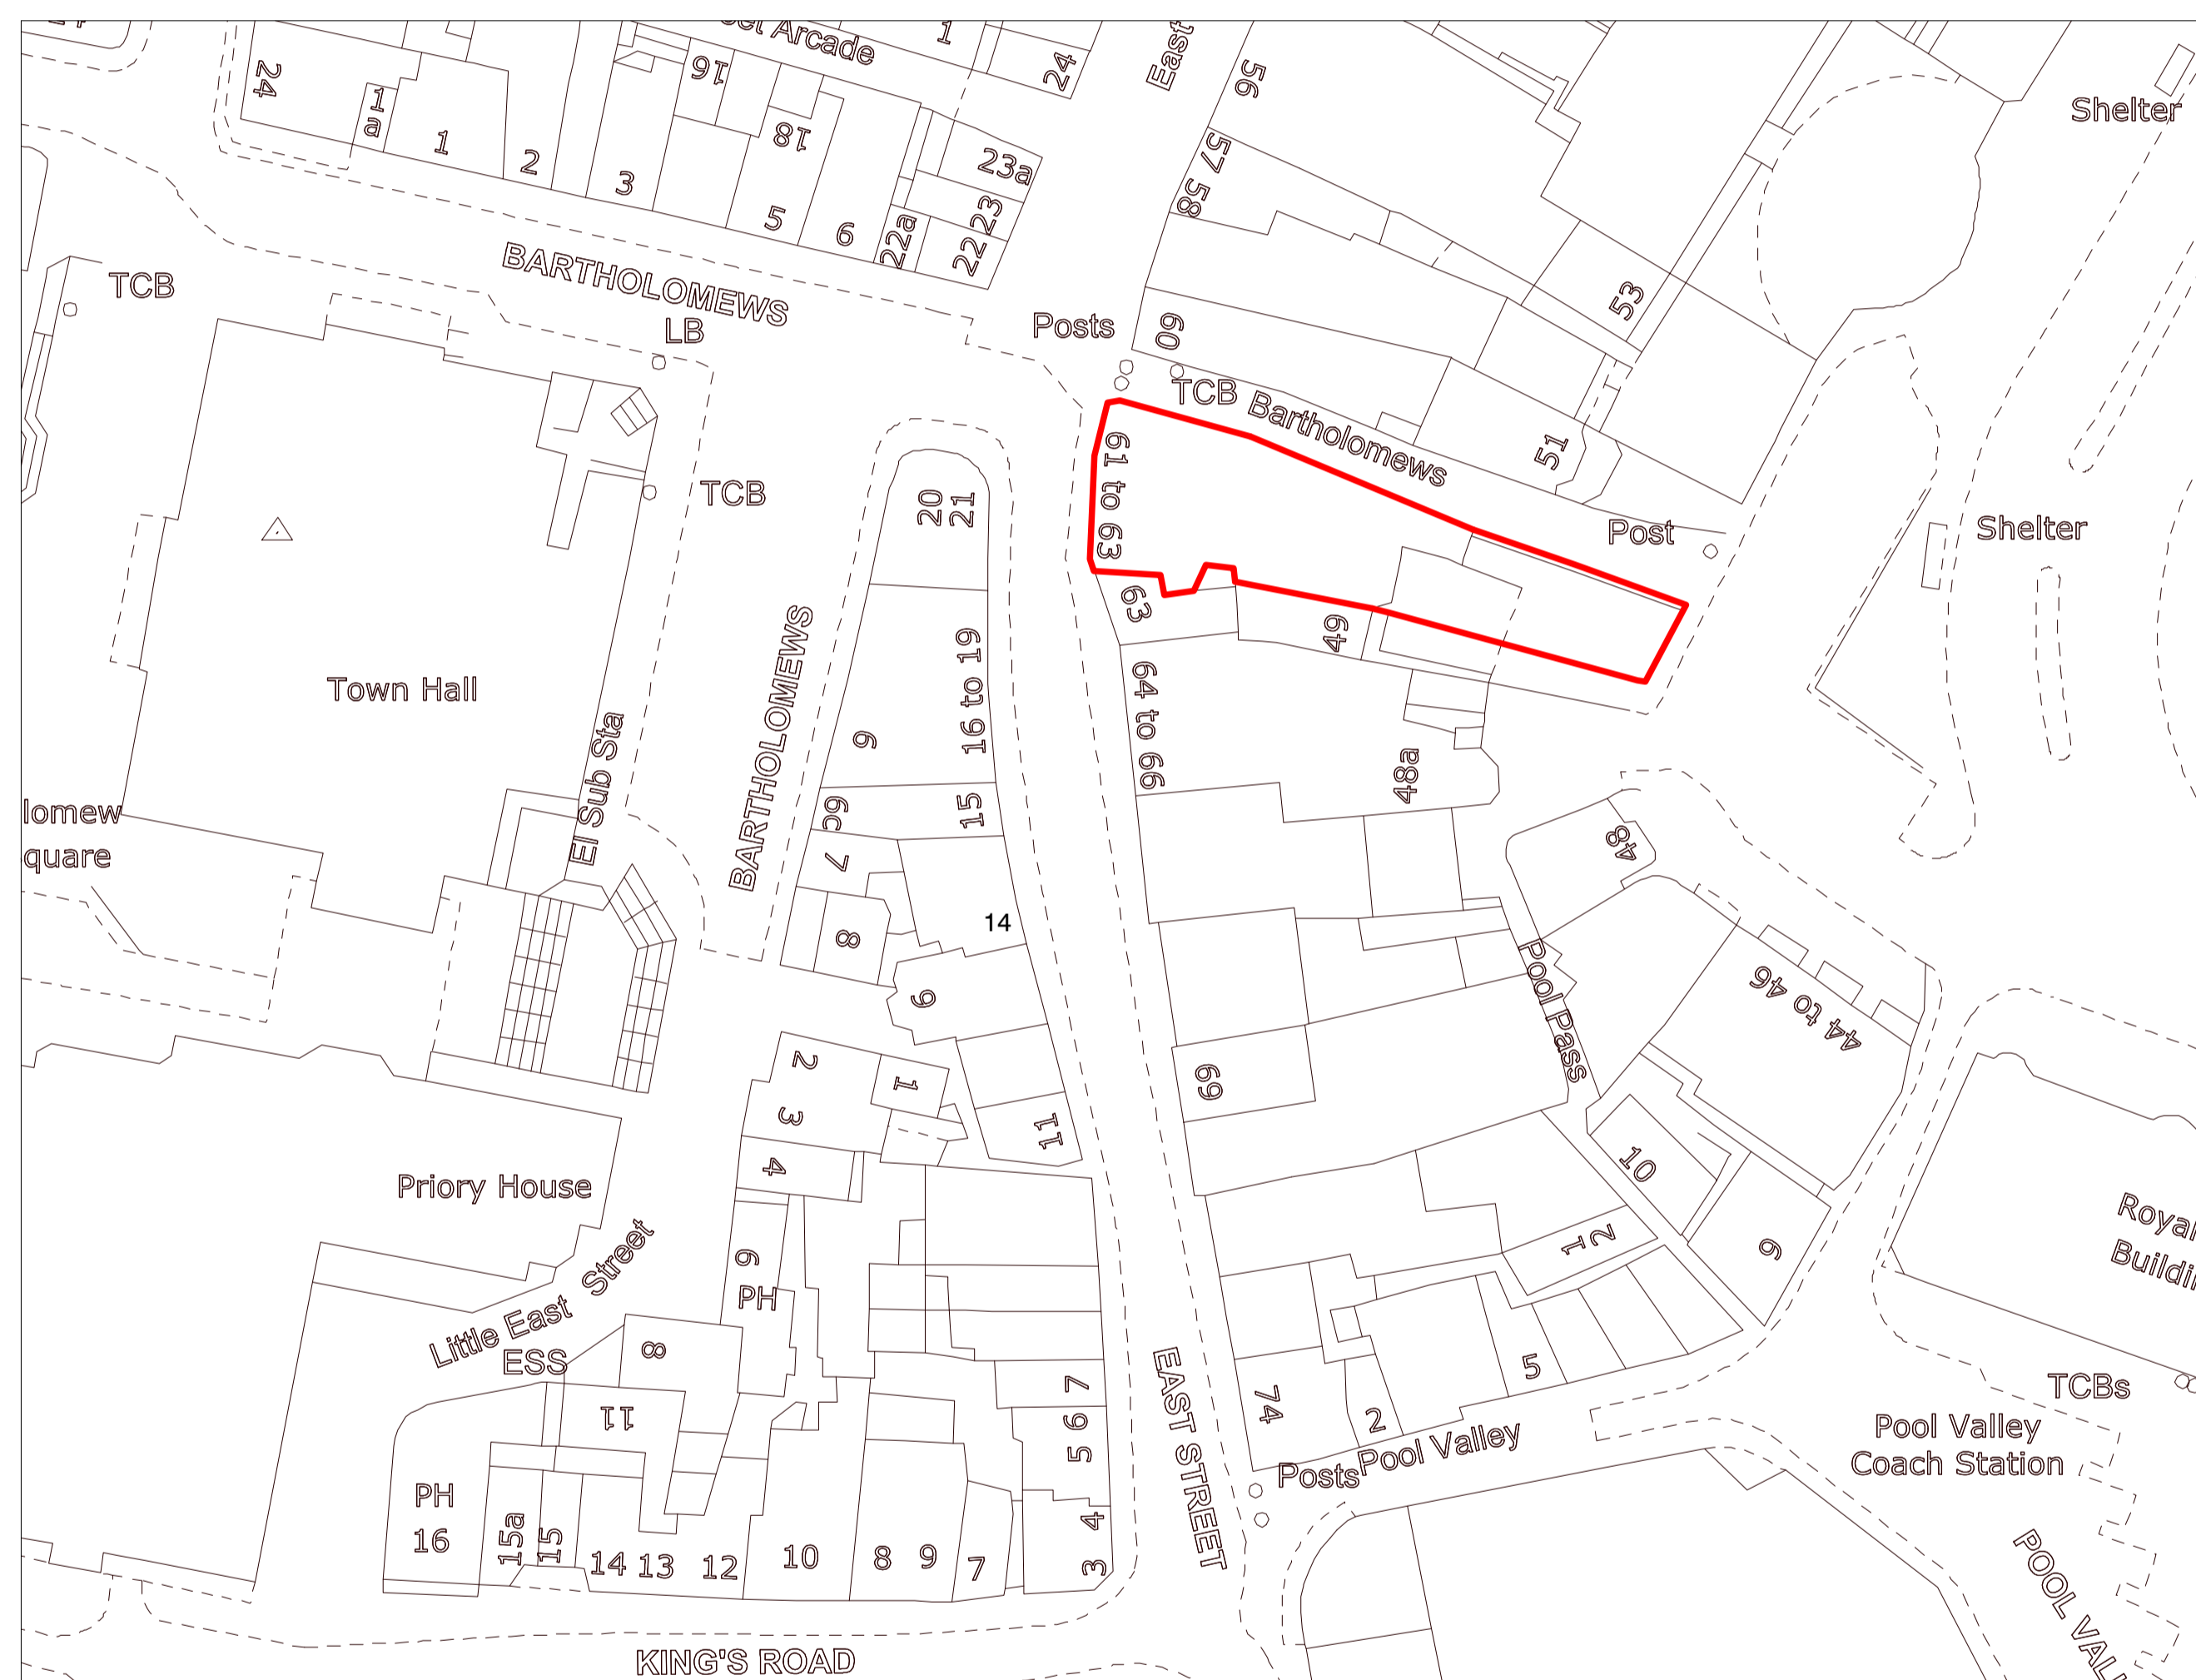

Proposed Site Plan

MIDA

MIDA ARCHITECTURE LTD
 Old Post Room
 Somerset House
 London
 WC2R 1LA
 info@mida-architecture.co.uk
 +44 (0)207-998-3781
 www.mida-architecture.co.uk

PROJECT
62-63 EAST STREET & 52 OLD STEINE, BRIGHTON, BN1 1HQ


TITLE
PROPOSED SITE PLAN

STATUS
PLANNING


DATE
16.06.23

REVISION
B

SCALE
1 : 500 @A1

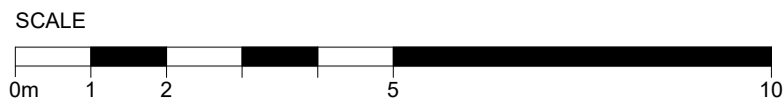

REVISION DETAILS		DATE	DRW	CHK
A	IFP	16.06.23	MIDA	MIDA
B	PLANNING	11.12.23	MIDA	MIDA

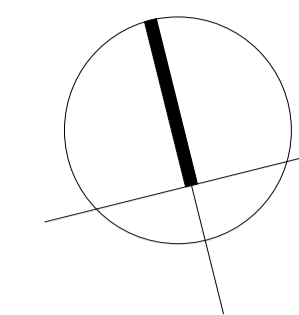

DRAWING NO.

P01

Issued 16.06.23

Revision **B**



Proposed Block Plan

MIDA

MIDA ARCHITECTURE LTD
 Old Post Room
 Somerset House
 London
 WC2R 1LA
 info@mida-architecture.co.uk
 +44 (0)207-998-3781
 www.mida-architecture.co.uk

PROJECT
 62-63 EAST STREET & 52 OLD STEINE. BRIGHTON, BN1 1HQ


TITLE
 PROPOSED BLOCK PLAN

STATUS
 PLANNING


DATE
 16.06.23

REVISION
 B

SCALE
 1 : 100 @A1

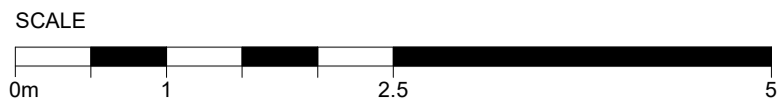

REVISION DETAILS		DATE	DRW	CHK
A	IFP	16.06.23	MIDA	MIDA
B	PLANNING	11.12.23	MIDA	MIDA

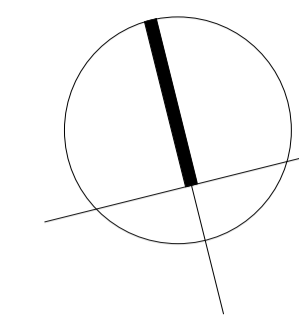


DRAWING NO.

P02

Issued 16.06.23

Revision **B**

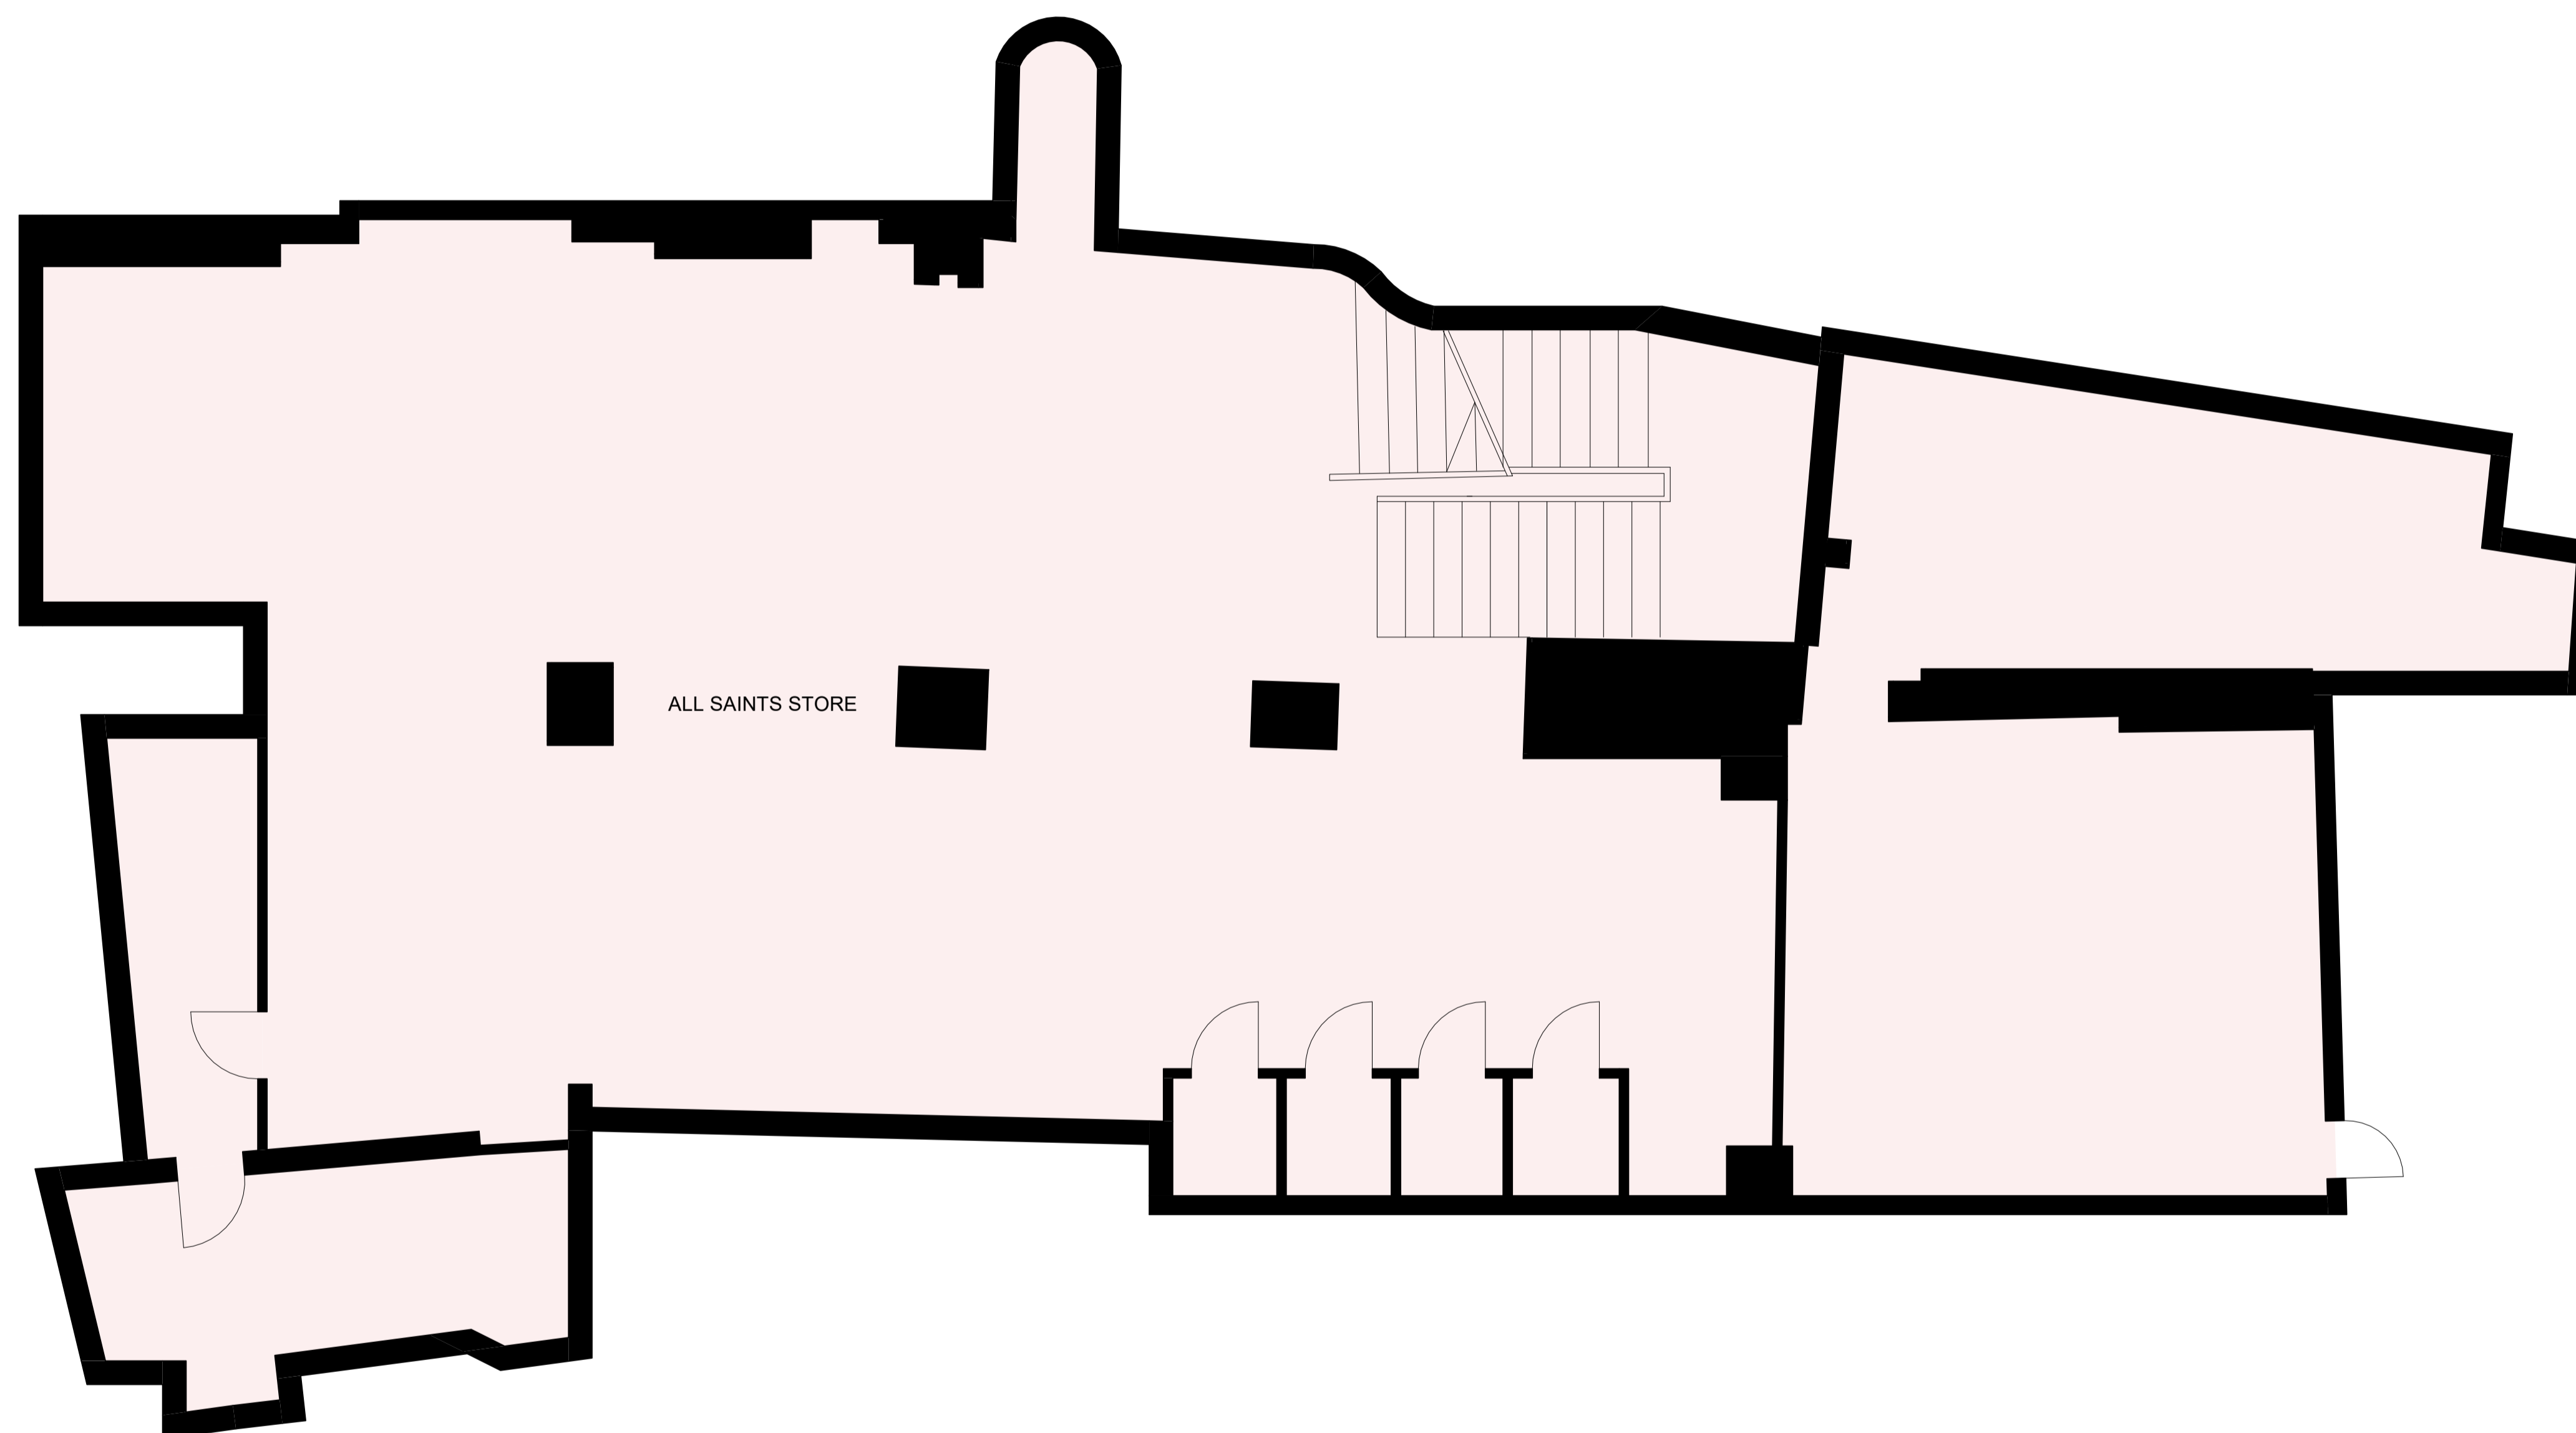

Proposed Lower Ground Floor

MIDA

MIDA ARCHITECTURE LTD
 Old Post Room
 Somerset House
 London
 WC2R 1LA
 info@mida-architecture.co.uk
 +44 (0)207-998-3781
 www.mida-architecture.co.uk

PROJECT
 62-63 EAST STREET & 52 OLD STEINE, BRIGHTON, BN1 1HQ


TITLE
 PROPOSED LOWER GROUND FLOOR PLAN

STATUS
 PLANNING


DATE
 16.06.23

REVISION
 B

SCALE
 1 : 50 @A1

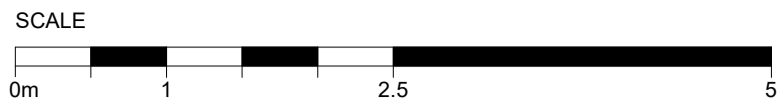

REVISION DETAILS		DATE	DRW	CHK
A	IFP	16.06.23	MIDA	MIDA
B	PLANNING	11.12.23	MIDA	MIDA

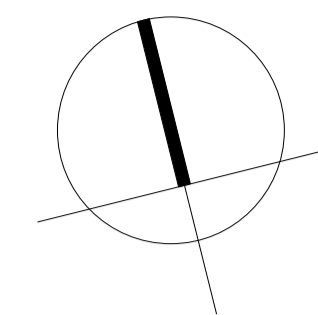

DRAWING NO.

P03

Issued 16.06.23

Revision **B**

East Street

Avenue

EXISTING ACCESS DOOR
TO BE REPLACED WITH
SINGLE LEAF PANELLED
TIMBER FRONT DOOR

ALL SAINTS STORE
223.5 m²

Proposed Ground Floor Plan

MIDA

MIDA ARCHITECTURE LTD
Old Post Room
Somerset House
London
WC2R 1LA
info@mida-architecture.co.uk
+44 (0)207-998-3781
www.mida-architecture.co.uk

PROJECT
62-63 EAST STREET & 52 OLD STEINE, BRIGHTON, BN1 1HQ


TITLE
PROPOSED GROUND FLOOR PLAN

STATUS
PLANNING


DATE
16.06.23

REVISION
B

SCALE
1 : 50 @A1

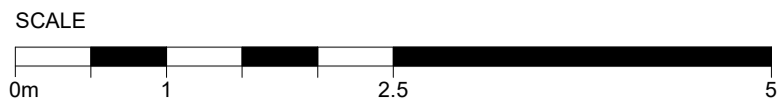

REVISION DETAILS		DATE	DRW	CHK
A	IFP	16.06.23	MIDA	MIDA
B	PLANNING	11.12.23	MIDA	MIDA

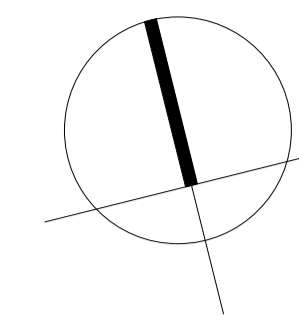

DRAWING NO.

P04

Issued 16.06.23

Revision **B**

East Street

Avenue

ALL SAINTS

Proposed First Floor Plan

MIDA

MIDA ARCHITECTURE LTD
 Old Post Room
 Somerset House
 London
 WC2R 1LA
 info@mida-architecture.co.uk
 +44 (0)207-998-3781
 www.mida-architecture.co.uk

PROJECT
 62-63 EAST STREET & 52 OLD STEINE. BRIGHTON, BN1 1HQ


TITLE
 PROPOSED FIRST FLOOR PLAN

STATUS
 PLANNING


DATE
 16.06.23

REVISION
 B

SCALE
 1 : 50 @A1

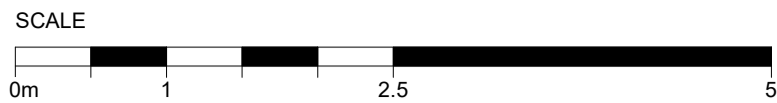

REVISION DETAILS		DATE	DRW	CHK
A	IFP	16.06.23	MIDA	MIDA
B	PLANNING	11.12.23	MIDA	MIDA

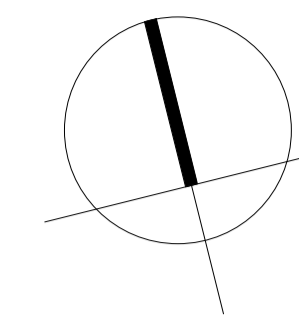


DRAWING NO.

P05

Issued 16.06.23

Revision B

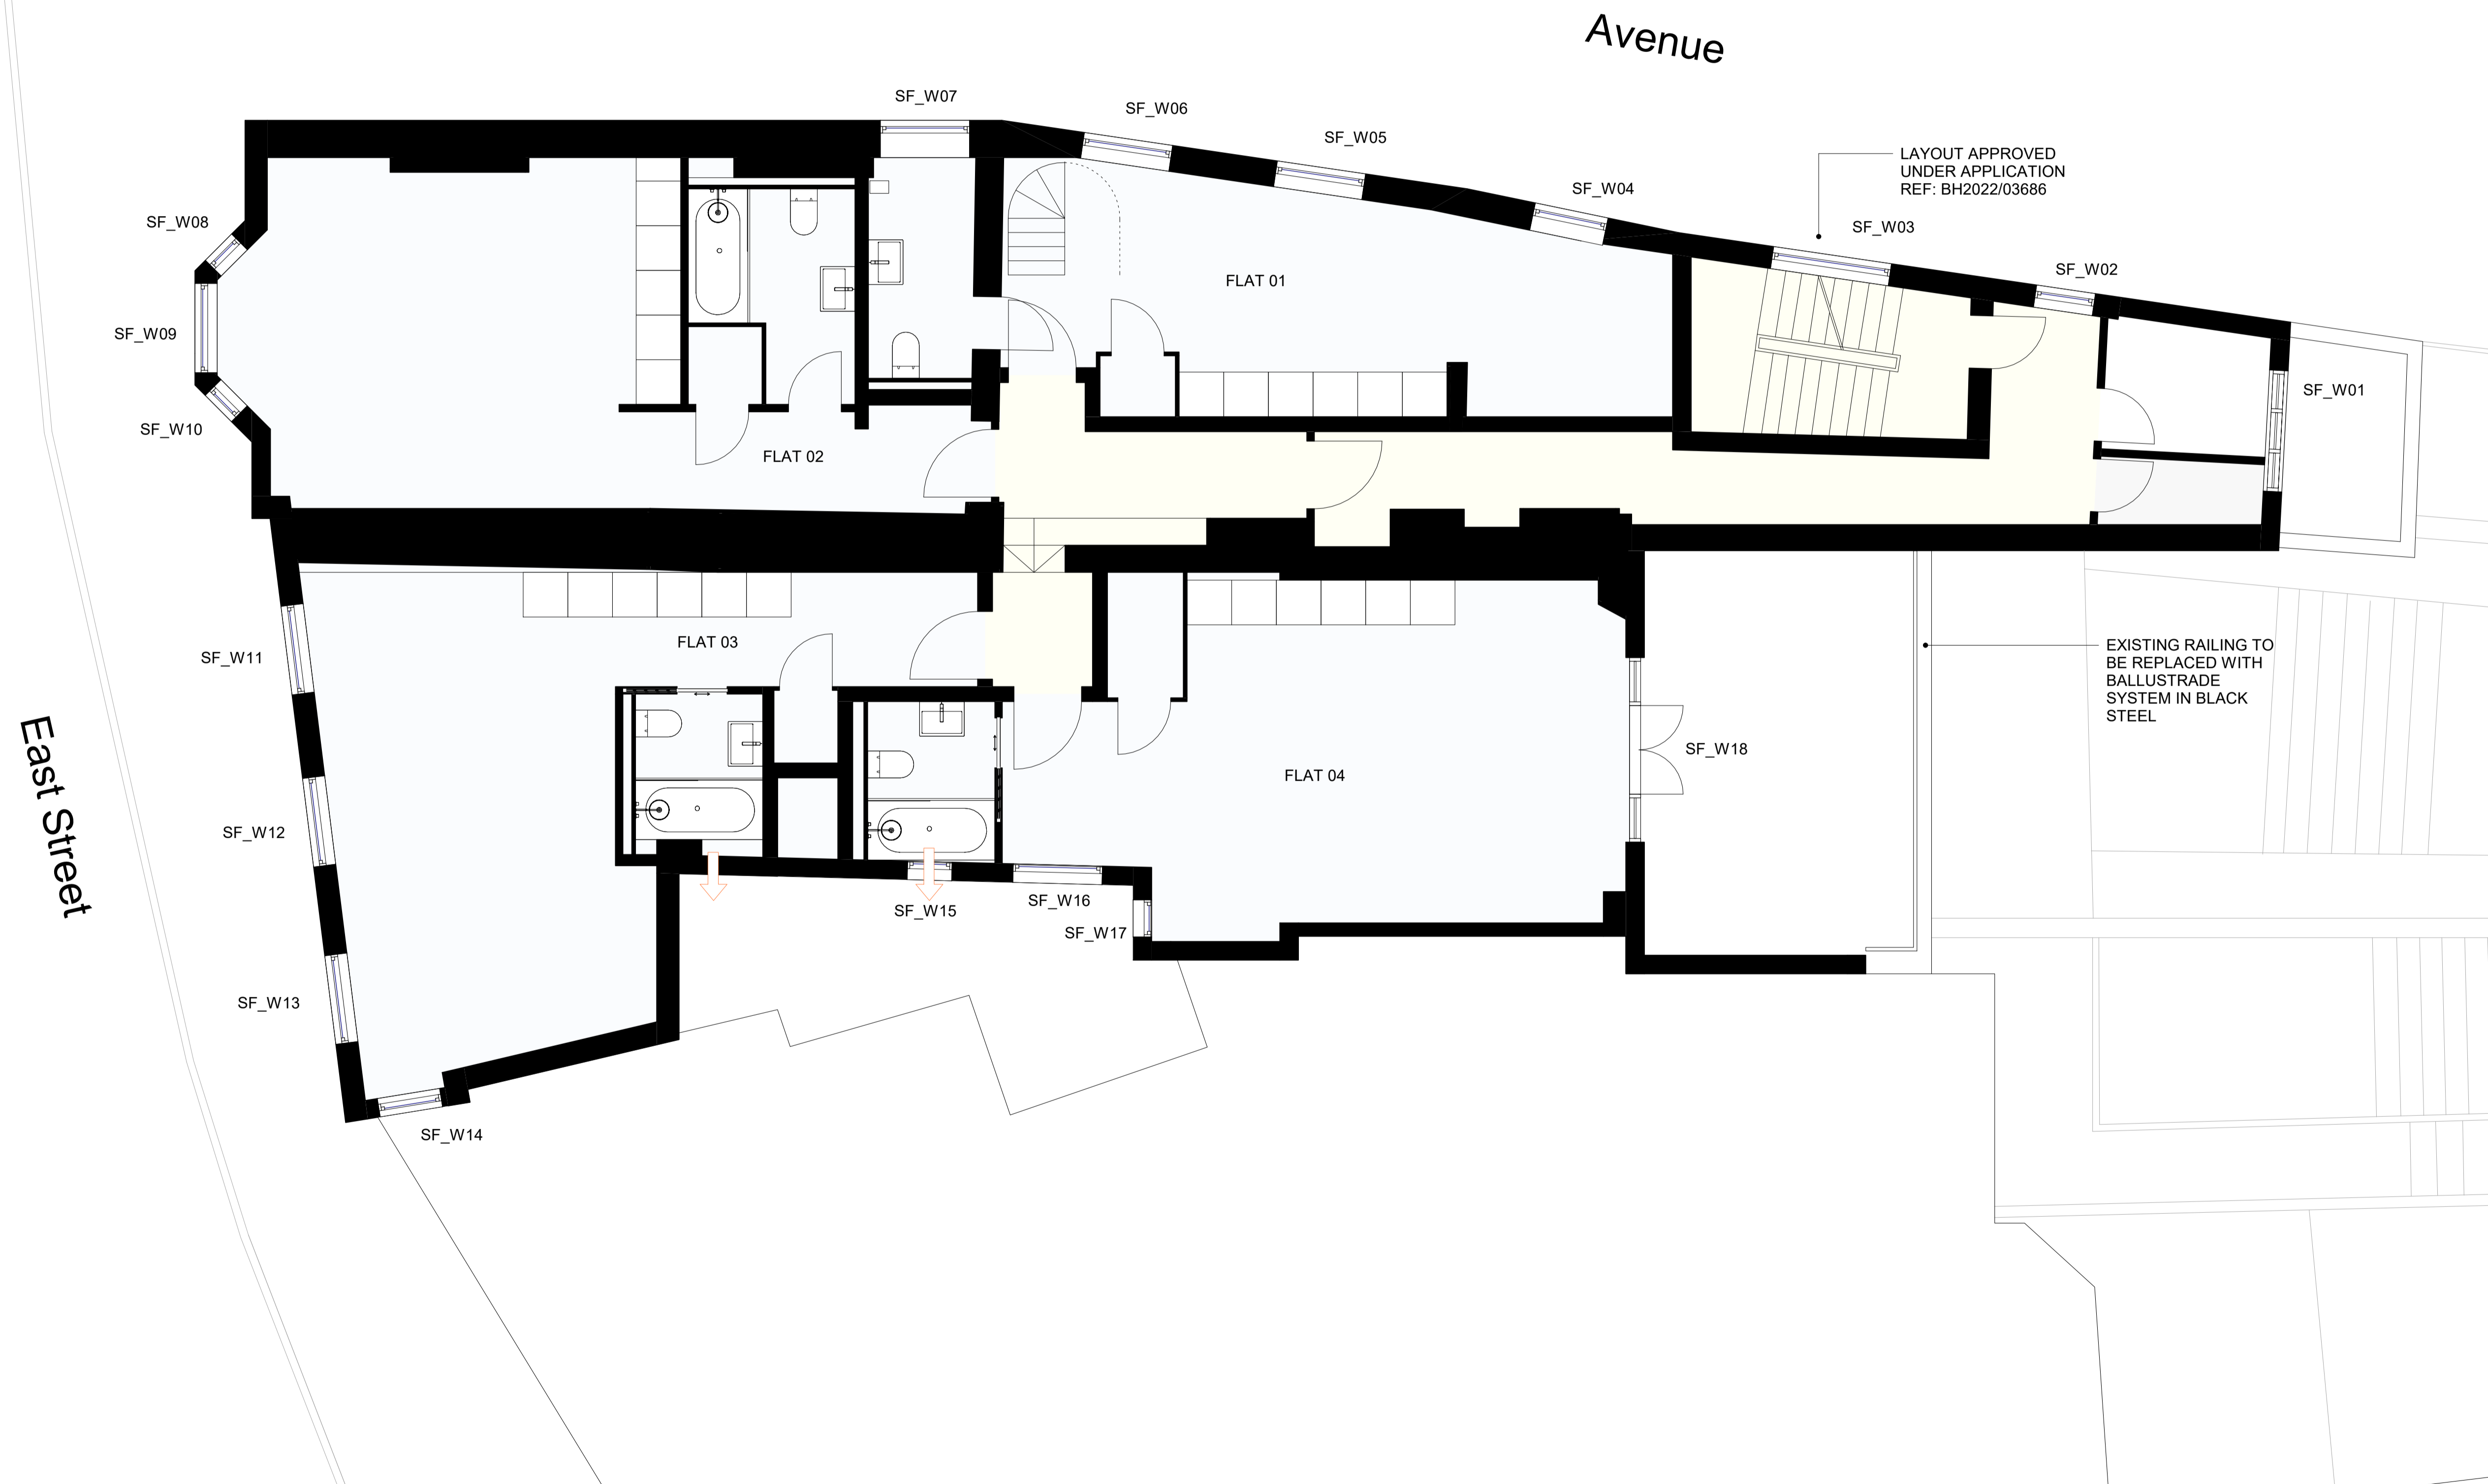

Proposed Second Floor Plan

MIDA

MIDA ARCHITECTURE LTD
 Old Post Room
 Somerset House
 London
 WC2R 1LA
 info@mida-architecture.co.uk
 +44 (0)207-998-3781
 www.mida-architecture.co.uk

PROJECT
 62-63 EAST STREET & 52 OLD STEINE, BRIGHTON, BN1 1HQ


TITLE
 PROPOSED SECOND FLOOR PLAN

STATUS
 PLANNING


DATE
 16.06.23

REVISION
 B

SCALE
 1 : 50 @A1

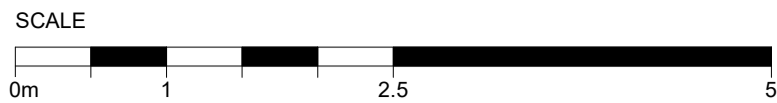

REVISION DETAILS		DATE	DRW	CHK
A	IFP	16.06.23	MIDA	MIDA
B	PLANNING	11.12.23	MIDA	MIDA

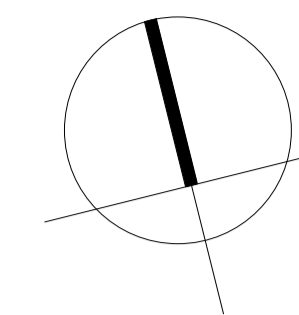

DRAWING NO.

P06

Issued 16.06.23

Revision B

Avenue

LAYOUT APPROVED
UNDER APPLICATION
REF: BH2022/03686

TF_W05

TF_W07

TF_W06

TF_W04

TF_W03

TF_W02

TF_W01

FLAT 01 (UPPER)

FLAT 05

TF_W08

TF_W09

TF_W10

TF_W11

FLAT 06

FLAT 07

TF_W16

TF_W12

TF_W15

TF_W13

TF_W14

East Street

Proposed Third Floor Plan

MIDA

MIDA ARCHITECTURE LTD
Old Post Room
Somerset House
London
WC2R 1LA
info@mida-architecture.co.uk
+44 (0)207-998-3781
www.mida-architecture.co.uk

PROJECT
62-63 EAST STREET & 52 OLD STEINE, BRIGHTON, BN1 1HQ


TITLE
PROPOSED THIRD FLOOR PLAN

STATUS
PLANNING


DATE
16.06.23

REVISION
B

SCALE
1 : 50 @A1

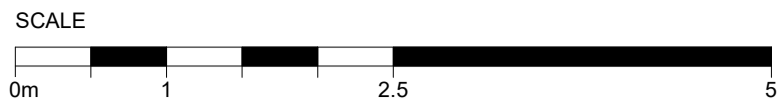

REVISION DETAILS		DATE	DRW	CHK
A	IFP	16.06.23	MIDA	MIDA
B	PLANNING	11.12.23	MIDA	MIDA

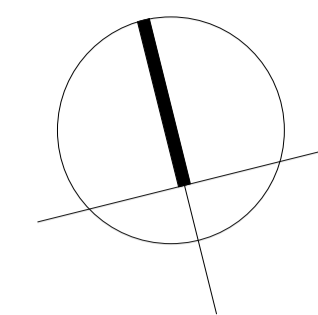

DRAWING NO.

P07

Issued 16.06.23

Revision **B**

East Street

Avenue

ROOFLIGHTS, HATCHES
AND AOV'S APPROVED
UNDER APPLICATION REF:
BH2022/02993



Proposed Roof Plan

MIDA

MIDA ARCHITECTURE LTD
Old Post Room
Somerset House
London
WC2R 1LA
info@mida-architecture.co.uk
+44 (0)207-998-3781
www.mida-architecture.co.uk

PROJECT
62-63 EAST STREET & 52 OLD STEINE. BRIGHTON, BN1 1HQ


TITLE
PROPOSED ROOF PLAN

STATUS
PLANNING

DATE
16.06.23

REVISION
B

SCALE
1 : 50 @A1

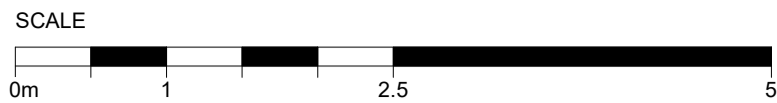

REVISION DETAILS		DATE	DRW	CHK
A	IFP	16.06.23	MIDA	MIDA
B	PLANNING	11.12.23	MIDA	MIDA



DRAWING NO.

P08

Issued 16.06.23

Revision **B**

Proposed Front Elevation

MIDA

MIDA ARCHITECTURE LTD
 Old Post Room
 Somerset House
 London
 WC2R 1LA
 info@mida-architecture.co.uk
 +44 (0)207-998-3781
 www.mida-architecture.co.uk

PROJECT
 62-63 EAST STREET & 52 OLD STEINE. BRIGHTON, BN1 1HQ


TITLE
 PROPOSED FRONT ELEVATION

STATUS
 PLANNING

DATE
 16.06.23

REVISION
 B

SCALE
 1 : 50 @A1

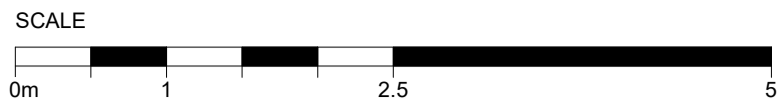

REVISION DETAILS		DATE	DRW	CHK
A	IFP	16.06.23	MIDA	MIDA
B	PLANNING	11.12.23	MIDA	MIDA



DRAWING NO.

P09

Issued 16.06.23

Revision **B**

Proposed Rear Elevation

MIDA

MIDA ARCHITECTURE LTD
 Old Post Room
 Somerset House
 London
 WC2R 1LA
 info@mida-architecture.co.uk
 +44 (0)207-998-3781
 www.mida-architecture.co.uk

PROJECT
 62-63 EAST STREET & 52 OLD STEINE, BRIGHTON, BN1 1HQ


TITLE
 PROPOSED REAR ELEVATION

STATUS
 PLANNING


DATE
 16.06.23

REVISION
 B

SCALE
 1 : 50 @A1

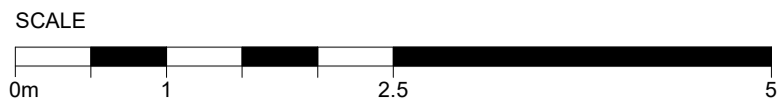

REVISION DETAILS		DATE	DRW	CHK
A	IFP	16.06.23	MIDA	MIDA
B	PLANNING	11.12.23	MIDA	MIDA

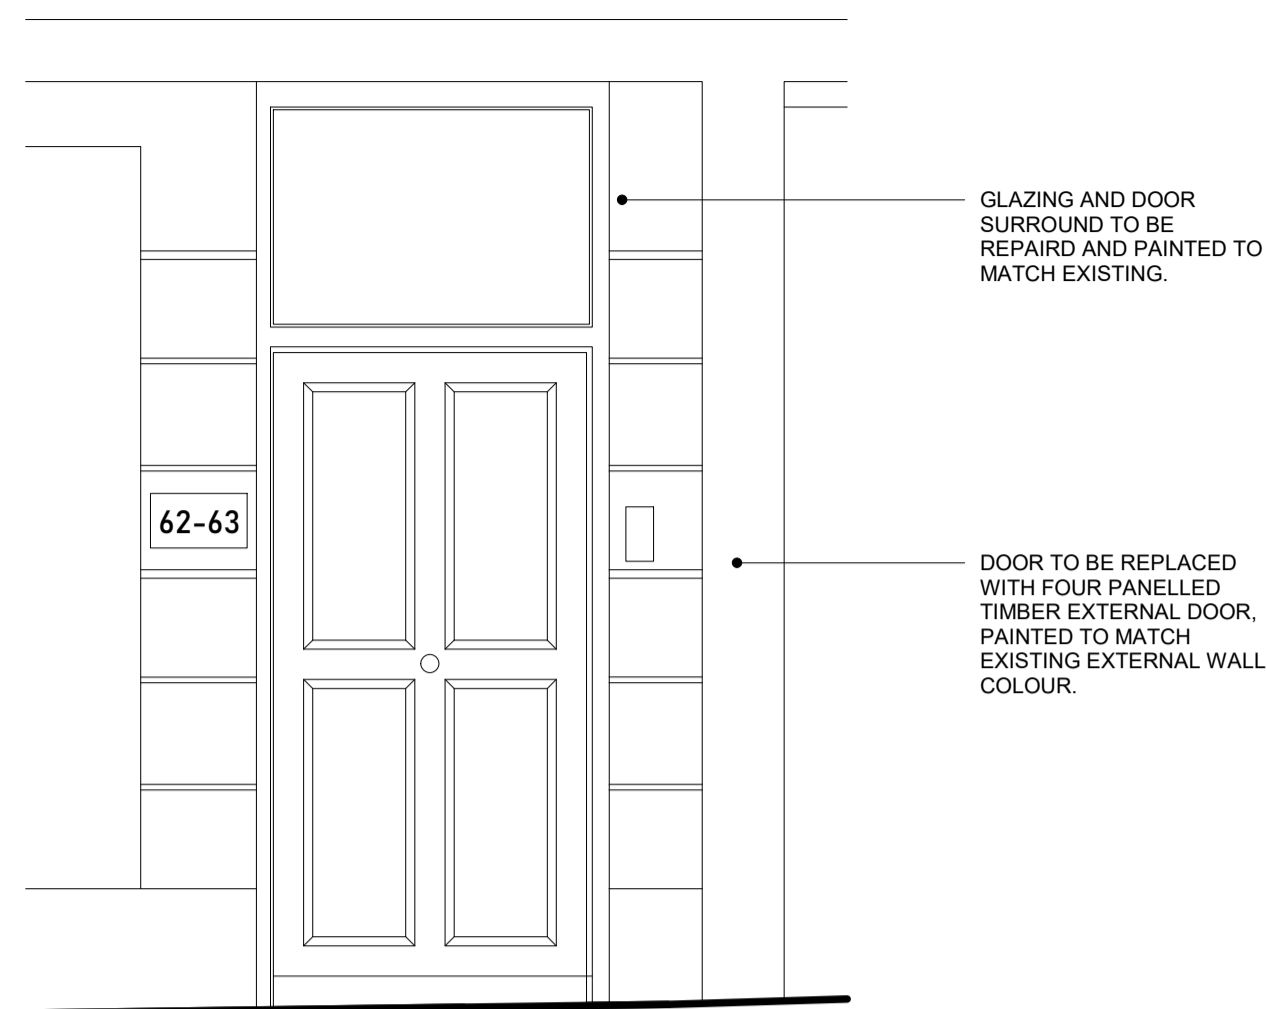

GLAZING AND DOOR SURROUND TO BE REPAIRED AND PAINTED TO MATCH EXISTING.

DOOR TO BE REPLACED WITH FOUR PANELLED TIMBER EXTERNAL DOOR, PAINTED TO MATCH EXISTING EXTERNAL WALL COLOUR.

DRAWING NO.

P10

Issued 16.06.23

Revision **B**

External Door Detail 1:25



STUCCO EXTERNAL FACADE REPAIRED AND REPAINTED TO MATCH EXISTING

NEW SOIL VENT STACK IN PAINTED CAST IRON TO MATCH EXSITING

Proposed Side Elevation 1:50

MIDA

MIDA ARCHITECTURE LTD
 Old Post Room
 Somerset House
 London
 WC2R 1LA
 info@mida-architecture.co.uk
 +44 (0)207-998-3781
 www.mida-architecture.co.uk

PROJECT
 62-63 EAST STREET & 52 OLD STEINE. BRIGHTON, BN1 1HQ


TITLE
 PROPOSED SIDE ELEVATION

STATUS
 PLANNING

DATE
 16.06.23

REVISION
 B

SCALE
 As indicated @A1

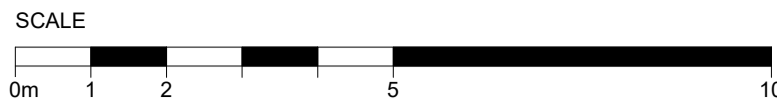

REVISION DETAILS		DATE	DRW	CHK
A	IFP	16.06.23	MIDA	MIDA
B	PLANNING	11.12.23	MIDA	MIDA

DRAWING NO.

P11

Issued 16.06.23

Revision **B**



Proposed Side and Opposite Elevations

MIDA

MIDA ARCHITECTURE LTD
 Old Post Room
 Somerset House
 London
 WC2R 1LA
 info@mida-architecture.co.uk
 +44 (0)207-998-3781
 www.mida-architecture.co.uk

PROJECT
 62-63 EAST STREET & 52 OLD STEINE, BRIGHTON, BN1 1HQ

TITLE
 PROPOSED SIDE AND OPPOSITE ELEVATIONS

STATUS
 PLANNING

DATE
 16.06.23

REVISION
 B

SCALE
 1 : 100 @A1