


DRAWING NO.

309


Issued 11.12.23

Revision **A**

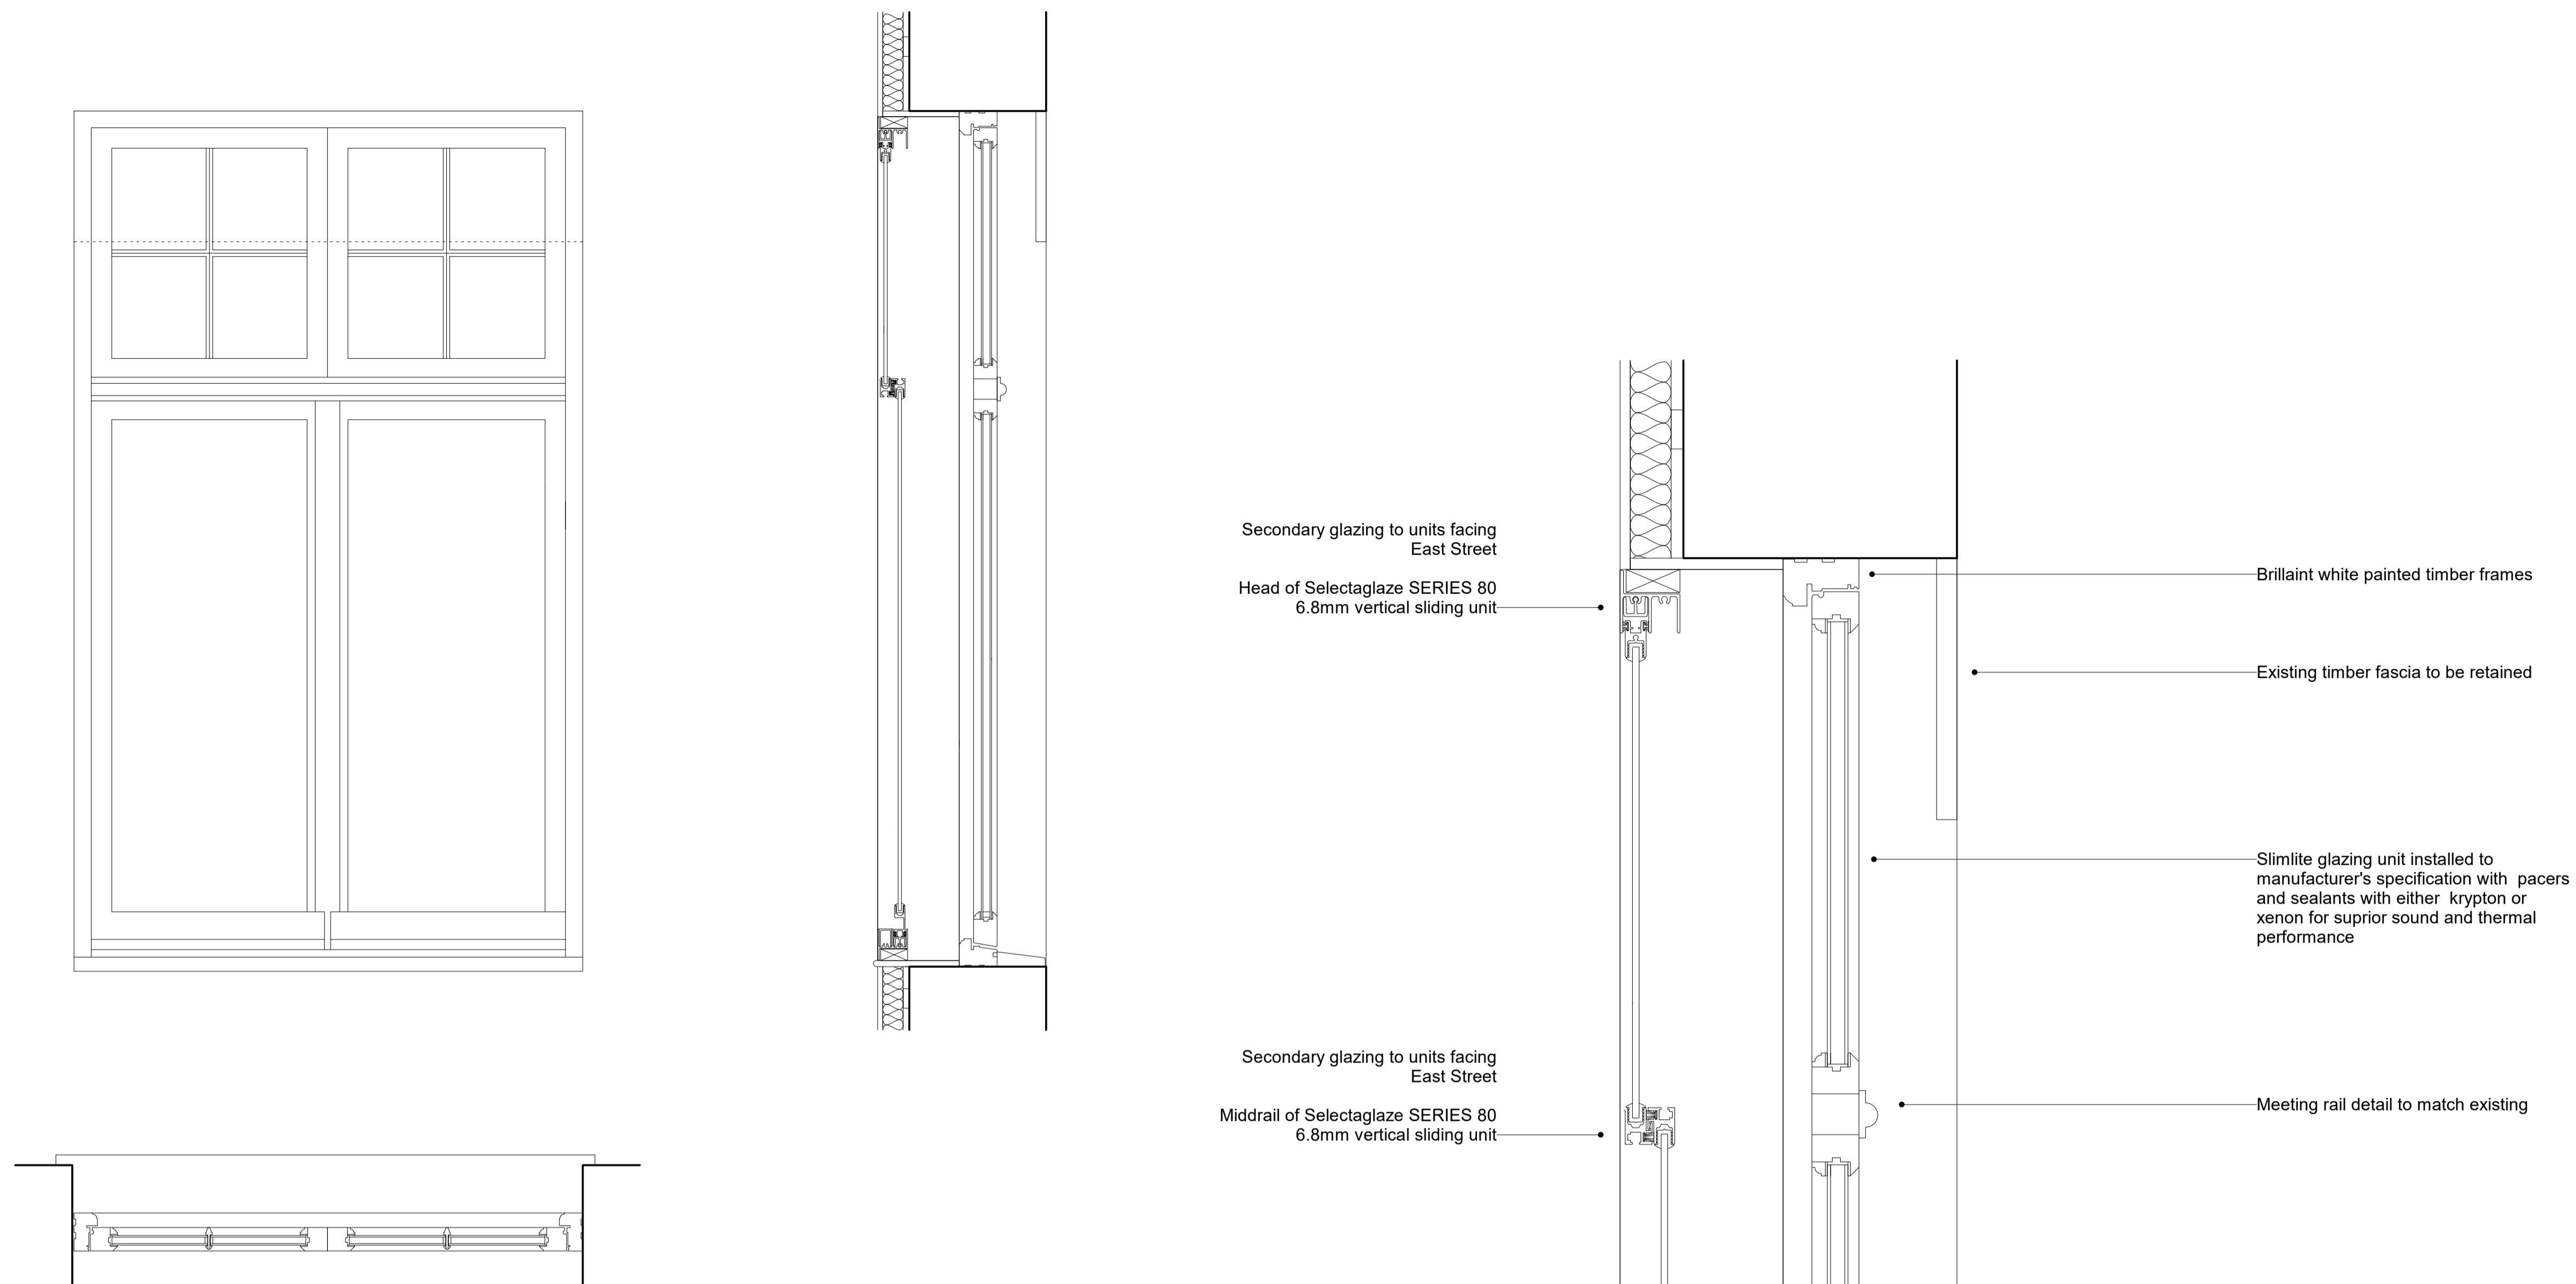

EW-03 Typical Casement Windows (East Street Facing)

Proposed Meeting Rail / Head Section

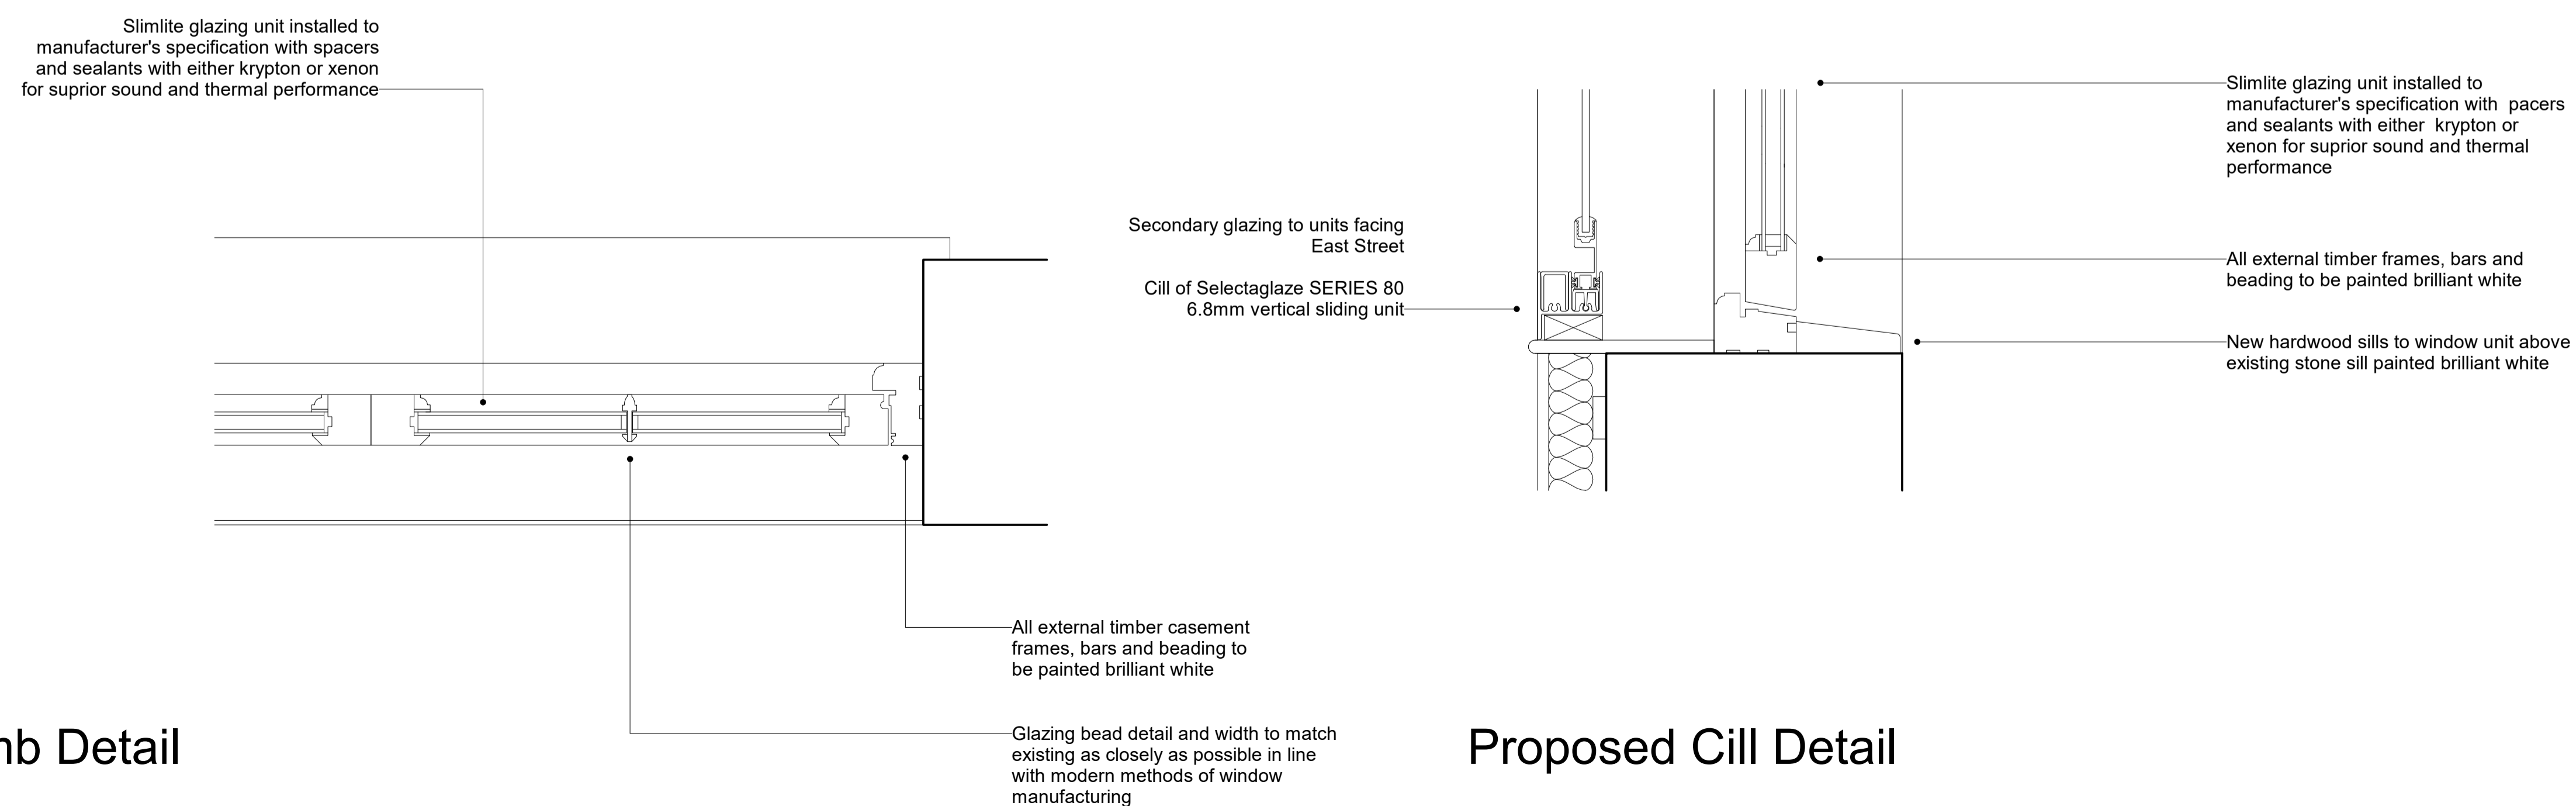

Proposed Jamb Detail

Proposed Cill Detail

MIDA

MIDA ARCHITECTURE LTD
 Old Post Room
 Somerset House
 London
 WC2R 1LA
 info@mida-architecture.co.uk
 +44 (0)207-998-3781
 www.mida-architecture.co.uk

PROJECT
 62-63 EAST STREET & 52 OLD STEINE, BRIGHTON, BN1 1HQ

TITLE
 WINDOW DETAILS SHEET 03 OF 07

STATUS
 TENDER

DATE 11.12.23 REVISION A SCALE As indicated @A1