

DO NOT SCALE FROM THIS DRAWING. ALL DIMENSIONS ARE TO BE CHECKED ON SITE. THIS DRAWING IS TO BE READ IN CONJUNCTION WITH ALL CONSULTANTS INFORMATION.

©THIS DRAWING IS THE COPYRIGHT OF SMITH GROUP (KENT) LIMITED AND SHOULD NOT BE COPIED OR REPRODUCED WITHOUT WRITTEN CONSENT. ALL RIGHTS RESERVED.



info@smithgrouppltd.co.uk
01304 351 445
www.smithgrouppltd.co.uk

GENERAL NOTES:

- 01 WHITE MONOCOUCHE RENDER OR SIMILAR TO ALL EXTERNAL ELEVATIONS
- 02 NEW OPEN OAK PORCH
- 03 ROOF TILES TO BE REPLACED WITH MARLEY EDGEMERE INTERLOCKING SLATE - SMOOTH GREY.
- 04 NEW FLAT ROOF TO GARAGE
- 05 NEW WINDOW (PREVIOUSLY GARAGE DOOR)
- 06 NEW BIFOLD / SLIDING DOORS

REV	DATE	DESCRIPTION



PROJECT:
66-68 PARK AVENUE

DESCRIPTION:
GARAGE CONVERSION, NEW WINDOW OPENINGS, FRONT OPEN PORCH, RENDER TO ALL ELEVATIONS AND INTERNAL ALTERATIONS

DRAWING TITLE:
PROPOSED ELEVATIONS

SCALE: **1:100 @ A3** DRAWN BY: **TS**
DATE DRAWN: **DECEMBER 2023** CLIENT: **GO**


STATUS:
LAWFUL DEVELOPMENT CERTIFICATE

DRAWING NUMBER: **23.117.005.A3.LDC** REVISION:



PROPOSED FRONT ELEVATION

1:100 @ A3

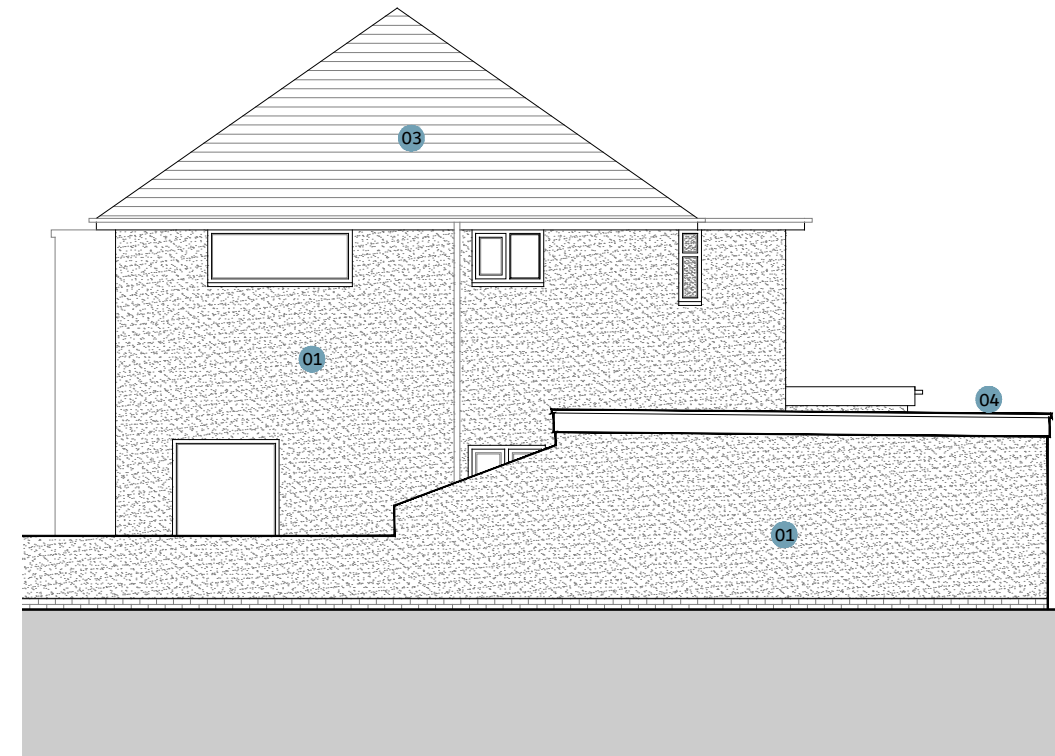


PROPOSED SIDE ELEVATION

1:100 @ A3



PROPOSED REAR ELEVATION

1:100 @ A3

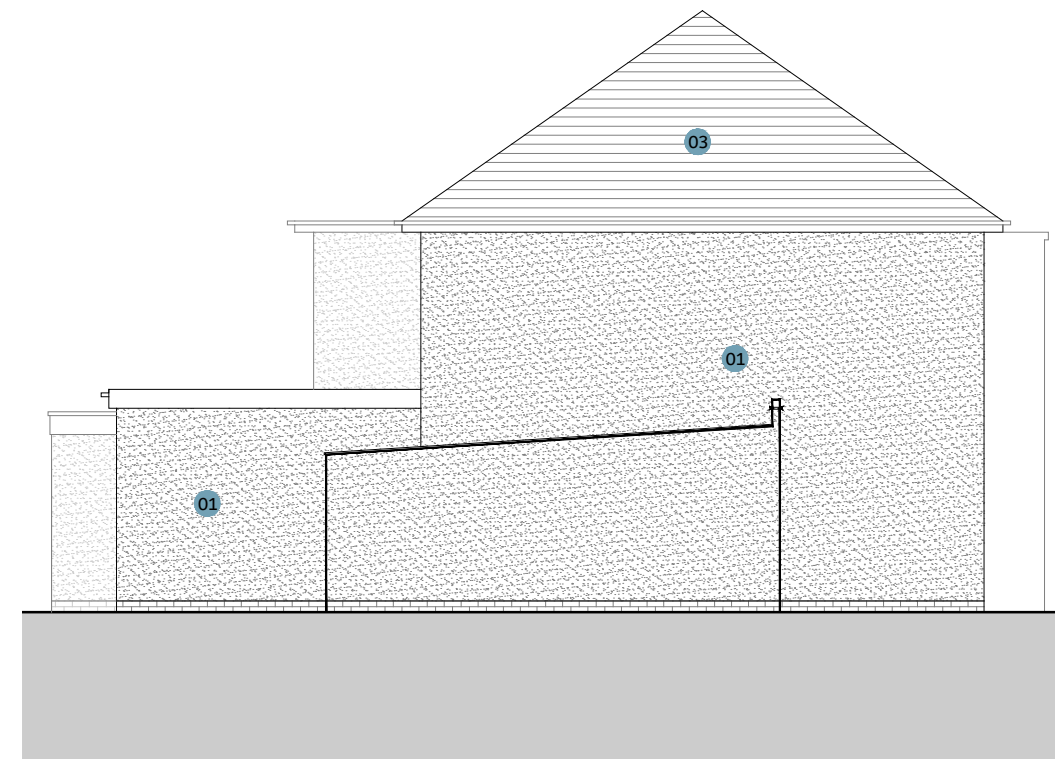

PROPOSED SIDE 2 ELEVATION

1:100 @ A3

