


OFFICIAL

FLAT 2 702 EDGEFAULD ROAD FLOOR PLAN

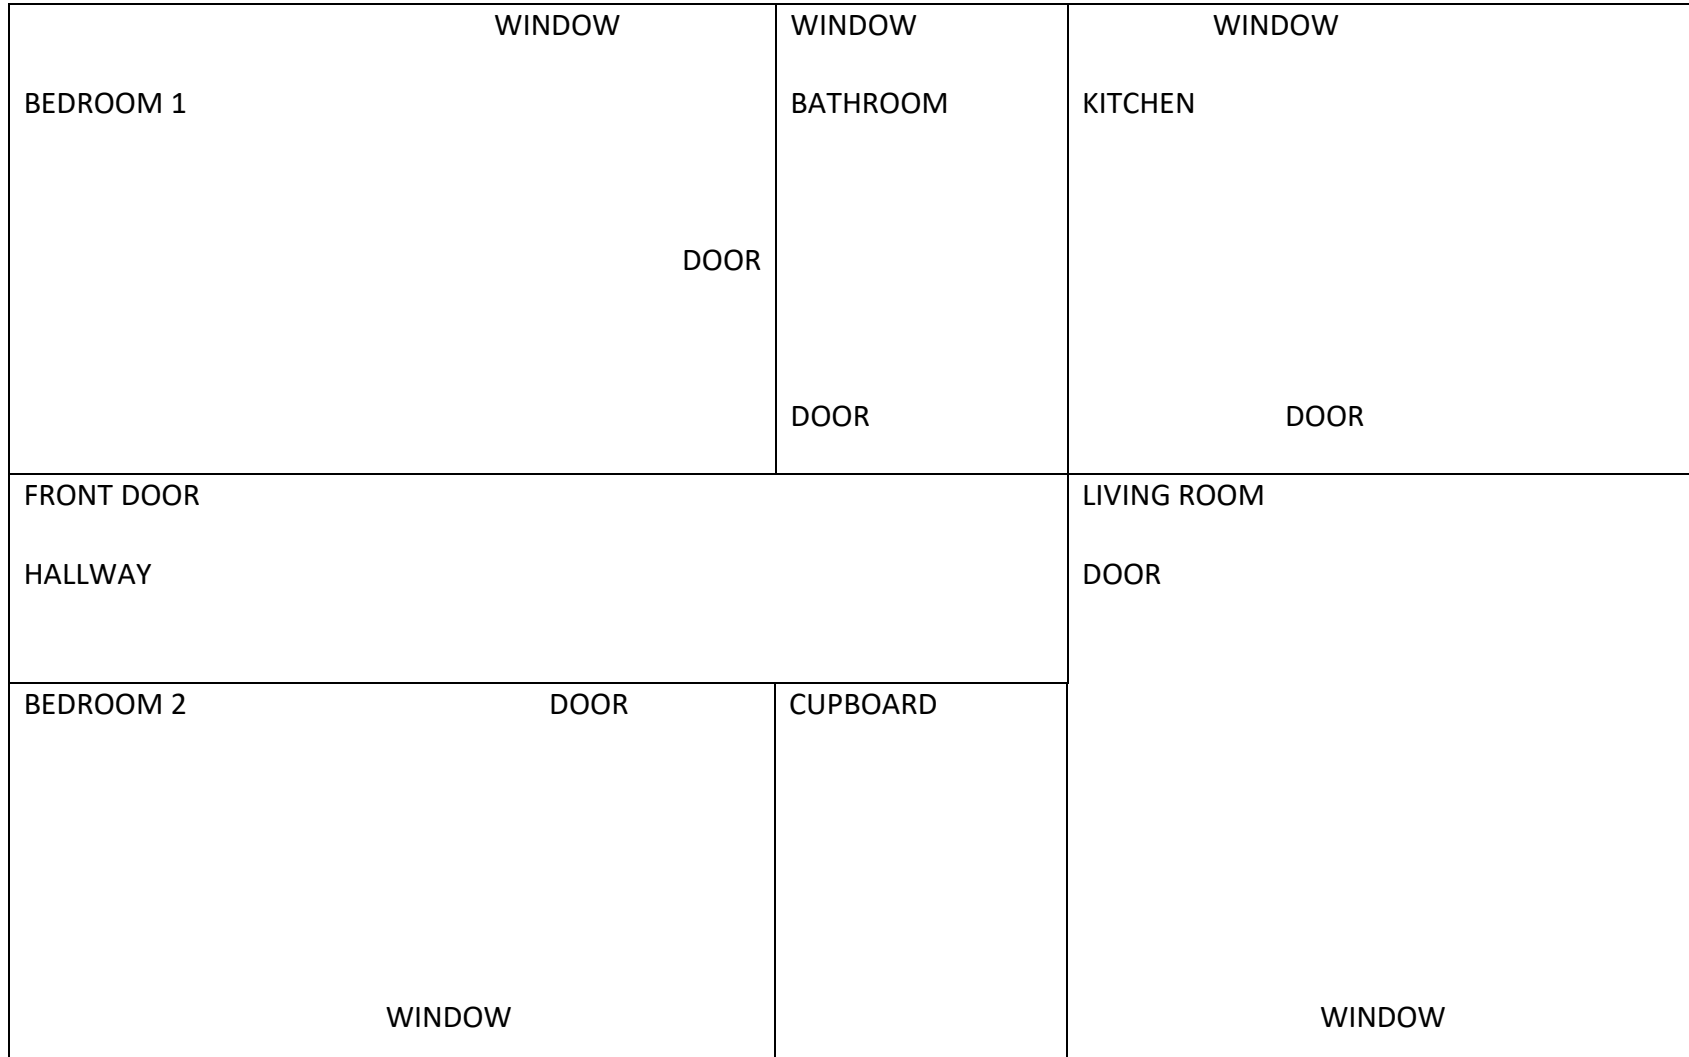

OFFICIAL

OFFICIAL

ENTRANCE HALL

LOUNGE/DINING AREA- 4.44m x 3.65m

KITCHEN- 3.13m x 2.48m

BEDROOM 1- 3.40m x 3.23m

BEDROOM 2- 3.26m x 3.10m

BATHROOM- 2.03m x 1.68m

TAX BAND

Council Tax Band C

OFFICIAL