




# Existing Shopfront elevation

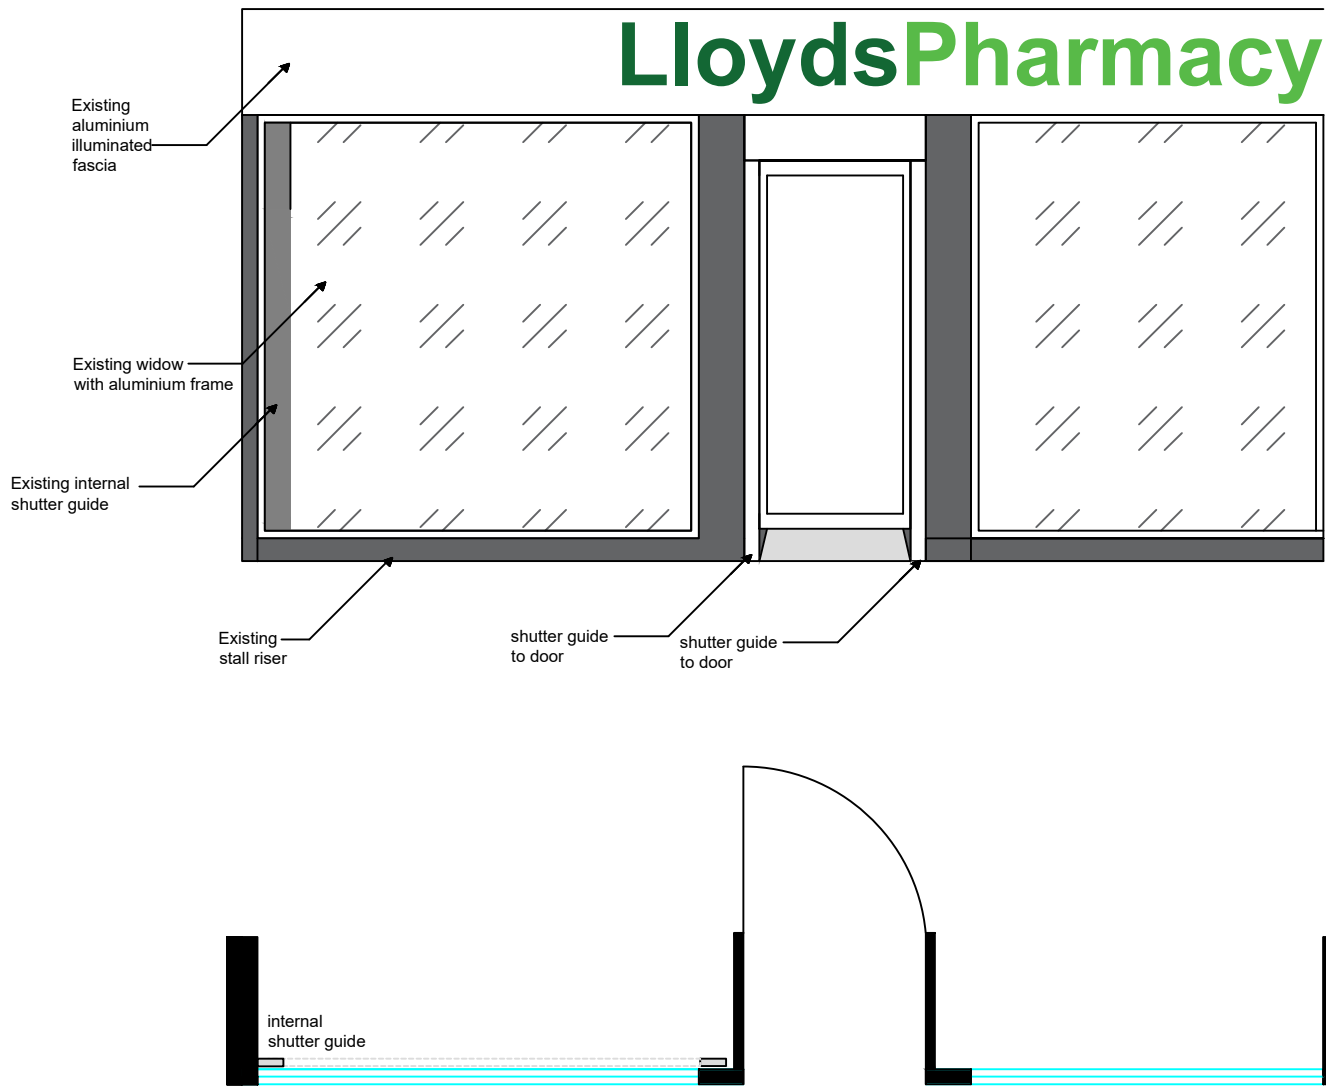

Scale Ruler in metres

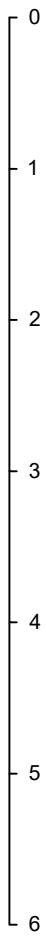

# Existing Shopfront - side elevation

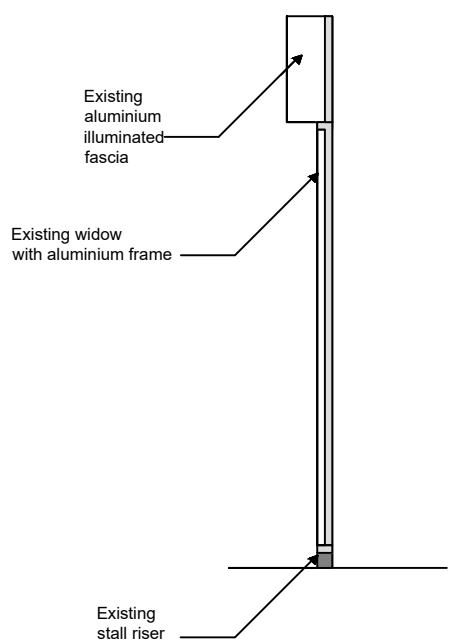

Amiry & Gilbride 1600 Great Western Rd	
November 2023	
Scale 1:50 @ A3	
C.Burton	
Drawing 1	
Note: Any design work provided is chargeable if used by another third party	