



South (Side) Elevation as Proposed @ 1:100

**Notes:**  
 Do not scale from this drawing.  
 If in doubt consult the architect.  
 Surrounding context not surveyed –  
 for illustrative purposes only.

REV.	REVISION NOTES:	DATE	ISSUED

**inkdesign**  
 architecture

0141 552 2729  
 info@inkdesign.co.uk  
 www.inkdesign.co.uk  
 141 Bridgegate, The Briggait, Glasgow, G1 5HZ.

**Client**  
 Mr Osbaldstone & Mr Mogford  
 9-11 Harvie Street,  
 Glasgow,  
 G51 1BW


**Project**  
 Proposed Single Storey Storage Outbuilding  
 at 9-11 Harvie Street,  
 Glasgow,  
 G51 1BW

<b>Drawing</b>	<b>Scale</b>
Side and Rear Elevations as Proposed	1:100 @ A3

<b>Drawn</b>	<b>Checked</b>
HM	CG

<b>Stage</b>	<b>Revision Date</b>
Planning	

<b>Drawing Date</b>	<b>Drawing No.</b>	<b>Revision No.</b>
Dec. 23	23-952-PL 06	

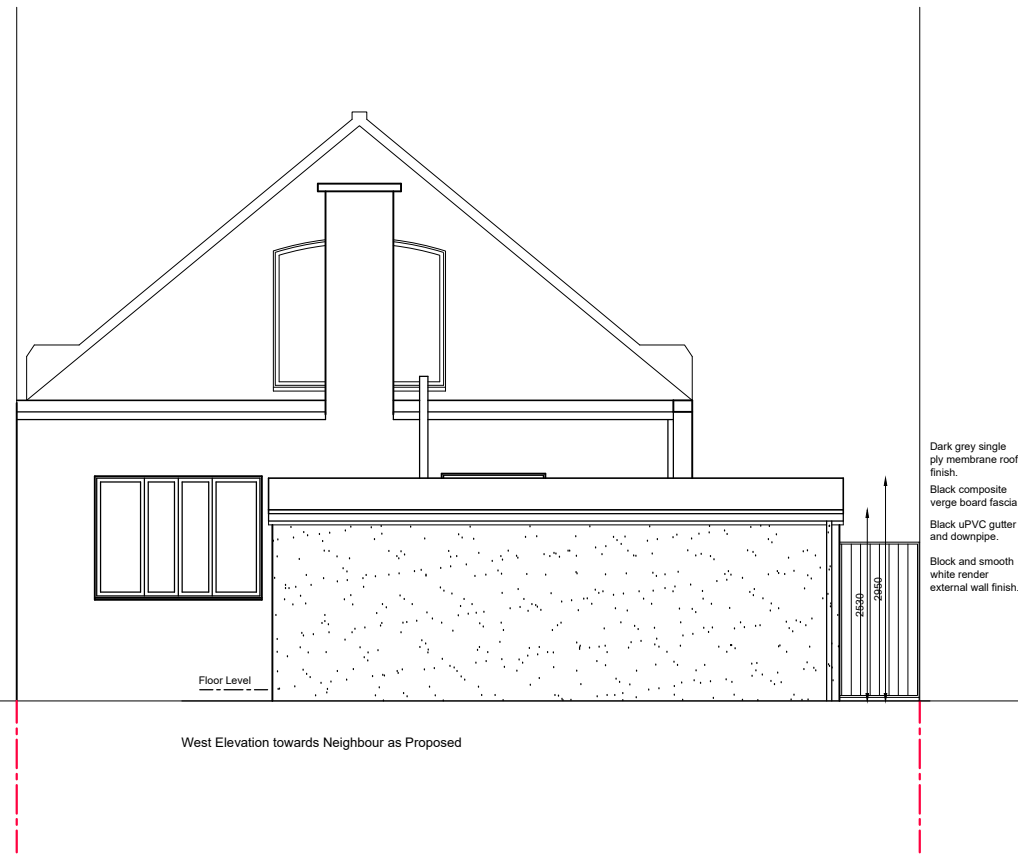

West (Rear) Elevation as Proposed @ 1:100