


Dark grey single
ply membrane roof
finish.
Black composite
verge board fascia.
Black uPVC gutter
and downpipe.
Block and smooth
white render
external wall finish.

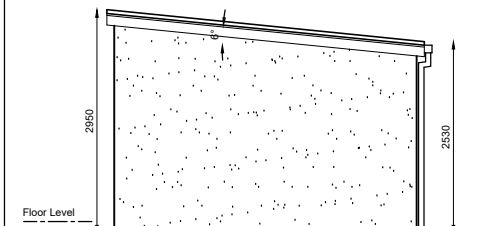

Notes:
Do not scale from this drawing.
If in doubt consult the architect.
Surrounding context not surveyed –
for illustrative purposes only.

REV.	REVISION NOTES:	DATE	ISSUED

North (Side) Elevation as Proposed @ 1:100



Dark grey single
ply membrane roof
finish.
Black composite
verge board fascia.
Black uPVC gutter
and downpipe.
Block and smooth
white render
external wall finish.

inkdesign
architecture

0141 552 2729
info@inkdesign.co.uk
www.inkdesign.co.uk

141 Bridgegate, The Briggait, Glasgow, G1 5HZ.

Client
Mr Osbaldstone & Mr Mogford
9-11 Harvie Street,
Glasgow,
G51 1BW

Project
Proposed Single Storey Storage Outbuilding
at 9-11 Harvie Street,
Glasgow,
G51 1BW

Drawing	Side and Front Elevations as Proposed	Scale	1:100 @ A3
Drawn	FS	Checked	CG
Stage	Planning	Revision Date	
Drawing Date	Dec. 23	Drawing No.	23-952-PL 05
		Revision No.	

East (Front) Elevation as Proposed @ 1:100